





SCALE: 1"=100'

- 5/8" REBAR FOUND  
UNLESS OTHERWISE NOTED
- 5/8" REBAR SET WITH I.D. CAP
- I.D. CAP MARKED "BAKER  
SURVEYING LLC"



BERLIN TOWNSHIP  
3RD QTR., LOT 28  
T-9 N; R-5 W  
HOLMES COUNTY, OHIO

SURVEYED FOR: LEON MULLET

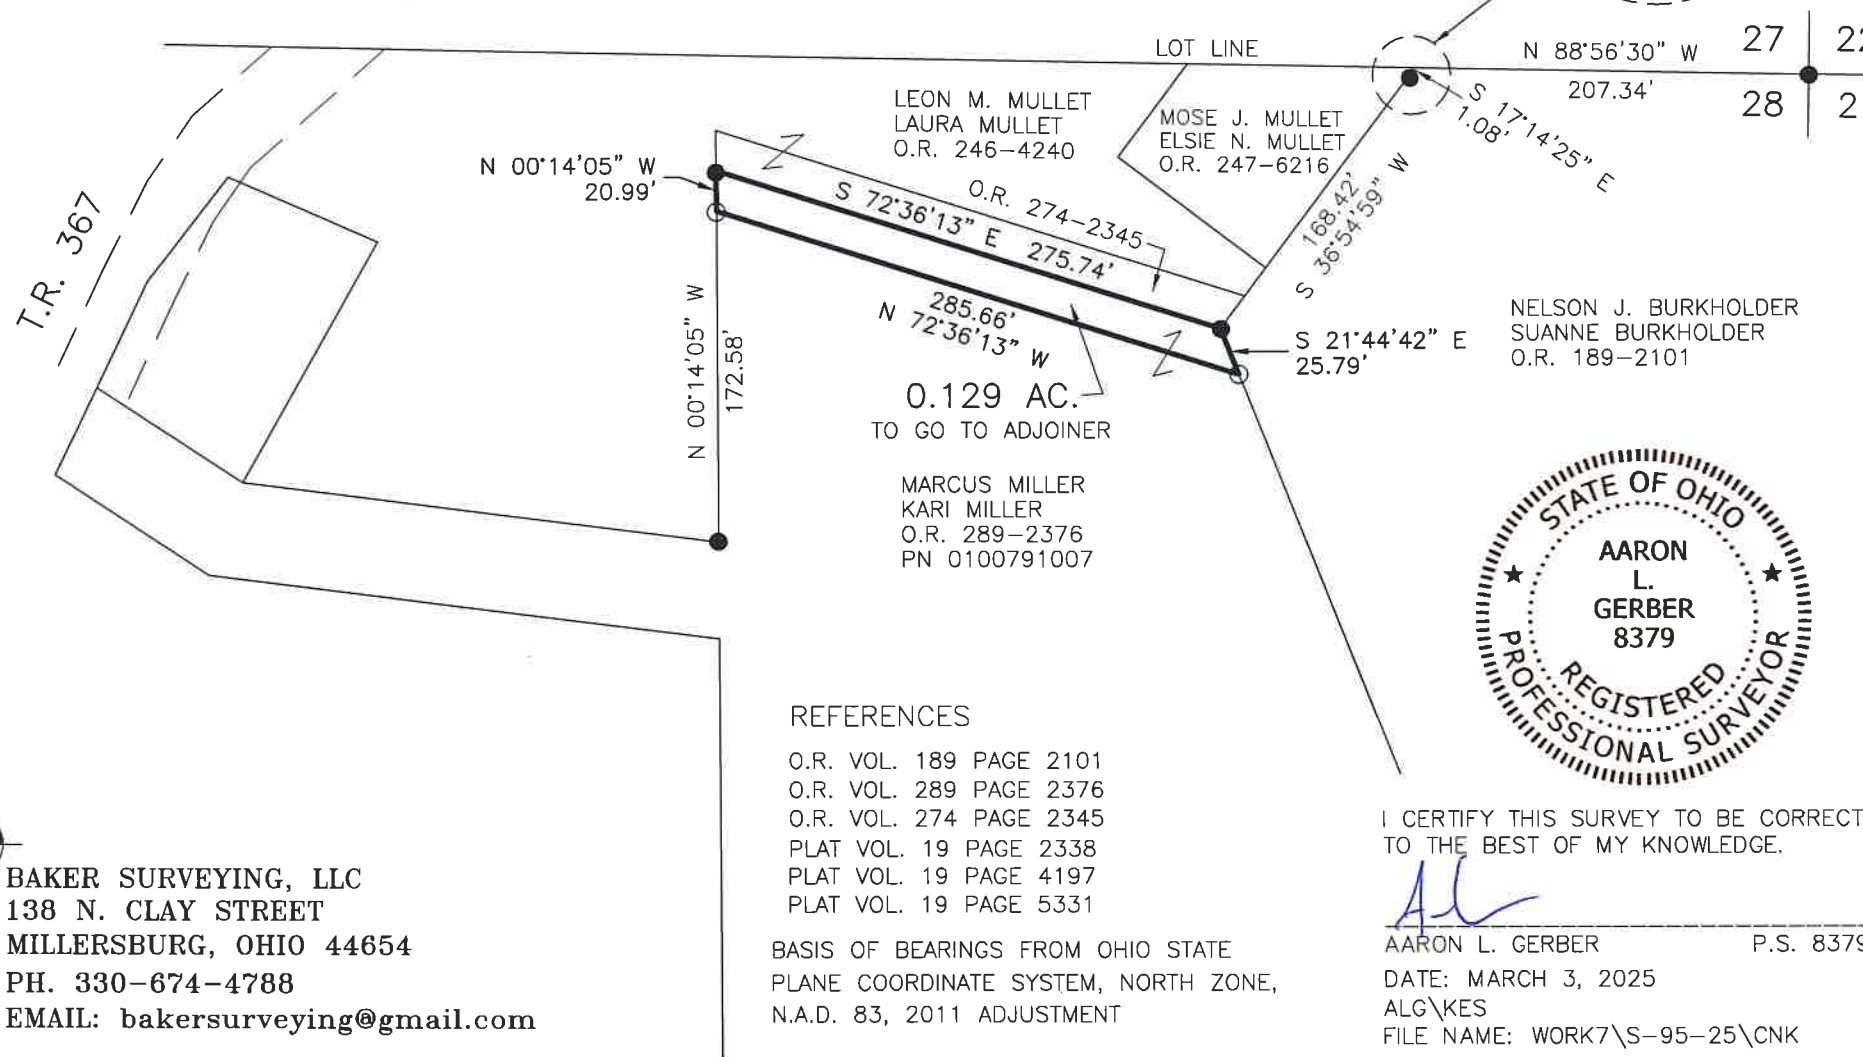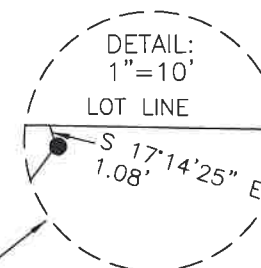

202500002424

B: 19 P: 5583

FILED FOR RECORD IN

HOLMES COUNTY, OH

ANITA HALL, COUNTY RECORDER

6/27/2025 11:27 AM

SMALL PLAT . 40.00

PAGES: 1

ORV 292 Pg 4350

APPROVED FOR TRANSFER ONLY

NO SUBDIVISION PLAT REQUIRED

(O.R.C. 711.001 & 711.131)

Lot(s) not for building unless

approved by Board of Health

HOLMES CO. PLANNING COMMISSION


By AO Date 6/25/2025

HCPC

Plat Approved

Holmes County Map Office

6/24/2025 Rg

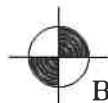

BAKER SURVEYING, LLC  
138 N. CLAY STREET  
MILLERSBURG, OHIO 44654  
PH. 330-674-4788  
EMAIL: bakersurveying@gmail.com