


Clark Township
S.E. Qtr. Sec. 4
T-8 N; R-5 W
Holmes County, Ohio

SURVEYED FOR: Verlin Miller

REFERENCES:
Deeds as shown

Plat Vol. 18 Page 719

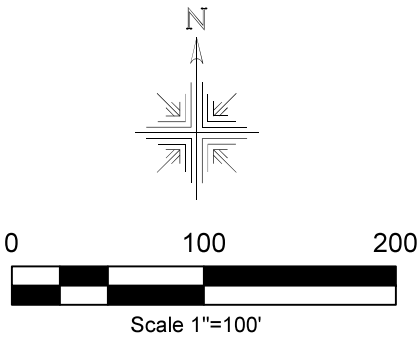


Basis of Bearing from Ohio State Plane
Coordinate System, North Zone, NAD 83 (2011).
Distances shown hereon are ground distances.
To obtain grid distances multiply distances by
scale factor of 0.999936118

MASTER PLAT: The Purpose of this survey.

Action 1.) Convey 0.648 acres to adjoiner.

Action 2.) Convey 1.876 acres.

- Stone Found
- 5/8" Rebar Found
- ⊗ 5/8" Rebar Found capped "Baker"
- 5/8" Capped Pin Set "Galbraith-8703"
- Point

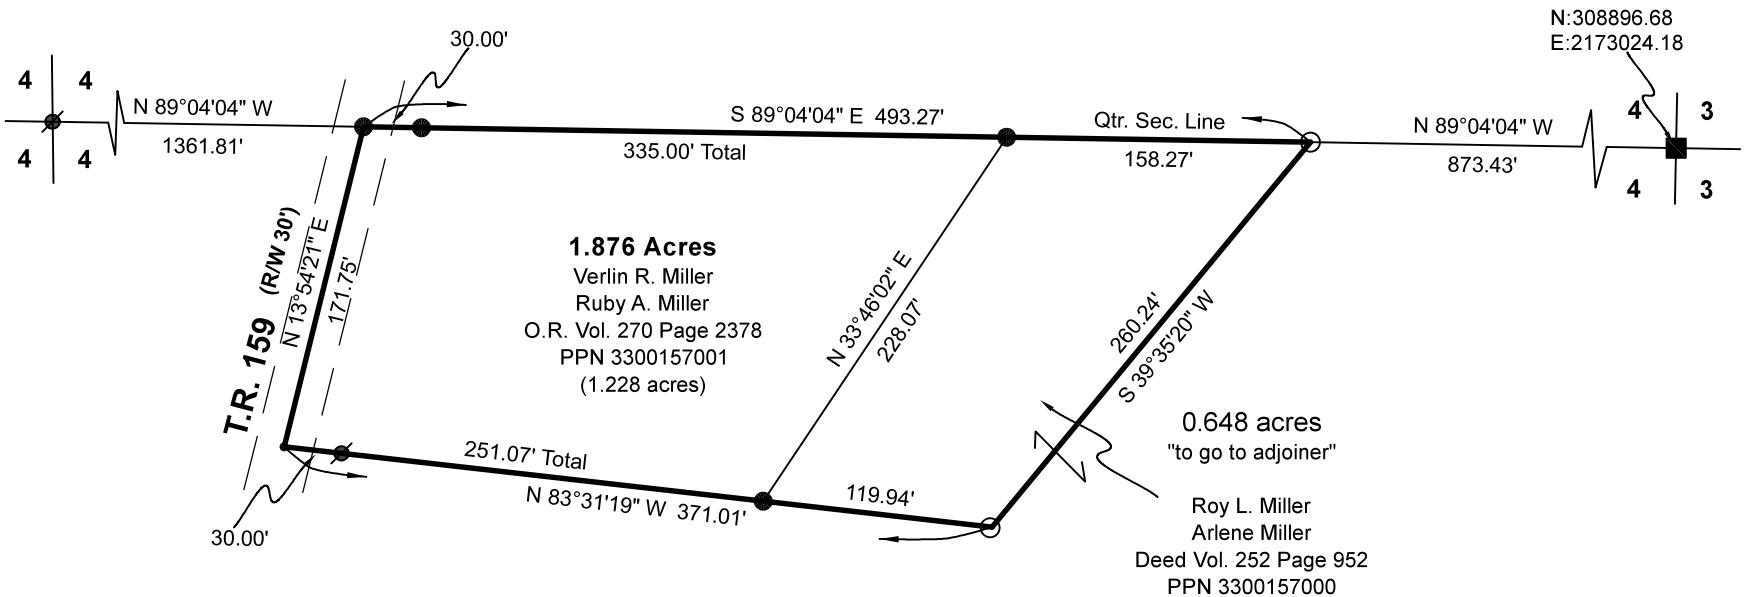

I certify this survey to be correct to the best of
my knowledge.

Caleb Galbraith

Caleb Jerome Galbraith
P.S. 8703
Date: May 13, 2025
Job ID: 10525

Pioneer Surveying & Services, LLC.
5434 Township Road 377
Millersburg, Ohio 44654
Phone: 330-231-0497
Email: caleb@pioneersurveyingandservices.com



202500002496
B: 19 P: 5591
FILED FOR RECORD IN
HOLMES COUNTY, OH
ANITA HALL, COUNTY RECORDER
07/02/2025 03:31 PM
SMALL PLAT . 40.00
PAGES: 1

ORV 292 Pg 4665
ORV 292 Pg 4668

APPROVED FOR TRANSFER ONLY
NO SUBDIVISION PLAT REQUIRED
(O.R.C. 711.001 & 711.131)
Lot(s) not for building unless
approved by Board of Health
HOLMES CO. PLANNING COMMISSION
By AO Date 5/30/2025



Plat Approved
Holmes County Map Office
5/28/2025 Rg