

PAINT TOWNSHIP
4TH QTR., LOT 19
T-10 N; R-5 W
HOLMES COUNTY, OHIO

SURVEYED FOR: WES YODER

0200400

SCALE: 1"=200'

▲

R.R. SPIKE FOUND

●

5/8" REBAR FOUND
UNLESS OTHERWISE NOTED

⊗

MAG NAIL SET


5/8" REBAR SET WITH I.D. CAP
I.D. CAP MARKED "BAKER
SURVEYING LLC"

REFERENCES
O.R. VOL. 53 PAGE 834
O.R. VOL. 227 PAGE 2287
PLAT VOL. 19 PAGE 712
PLAT VOL. 19 PAGE 3122
PLAT VOL. 19 PAGE 2537

BASIS OF BEARINGS FROM OHIO STATE
PLANE COORDINATE SYSTEM, NORTH ZONE,
N.A.D. 83, 2011 ADJUSTMENT

MASTER PLAT

- ACTION 1) CONVEY 0.365 ACRES TO ADJOINER
ACTION 2) CONVEY 22.619 ACRES
ACTION 3) CONVEY 5.010 ACRES
ACTION 4) CONVEY 55.813 ACRES

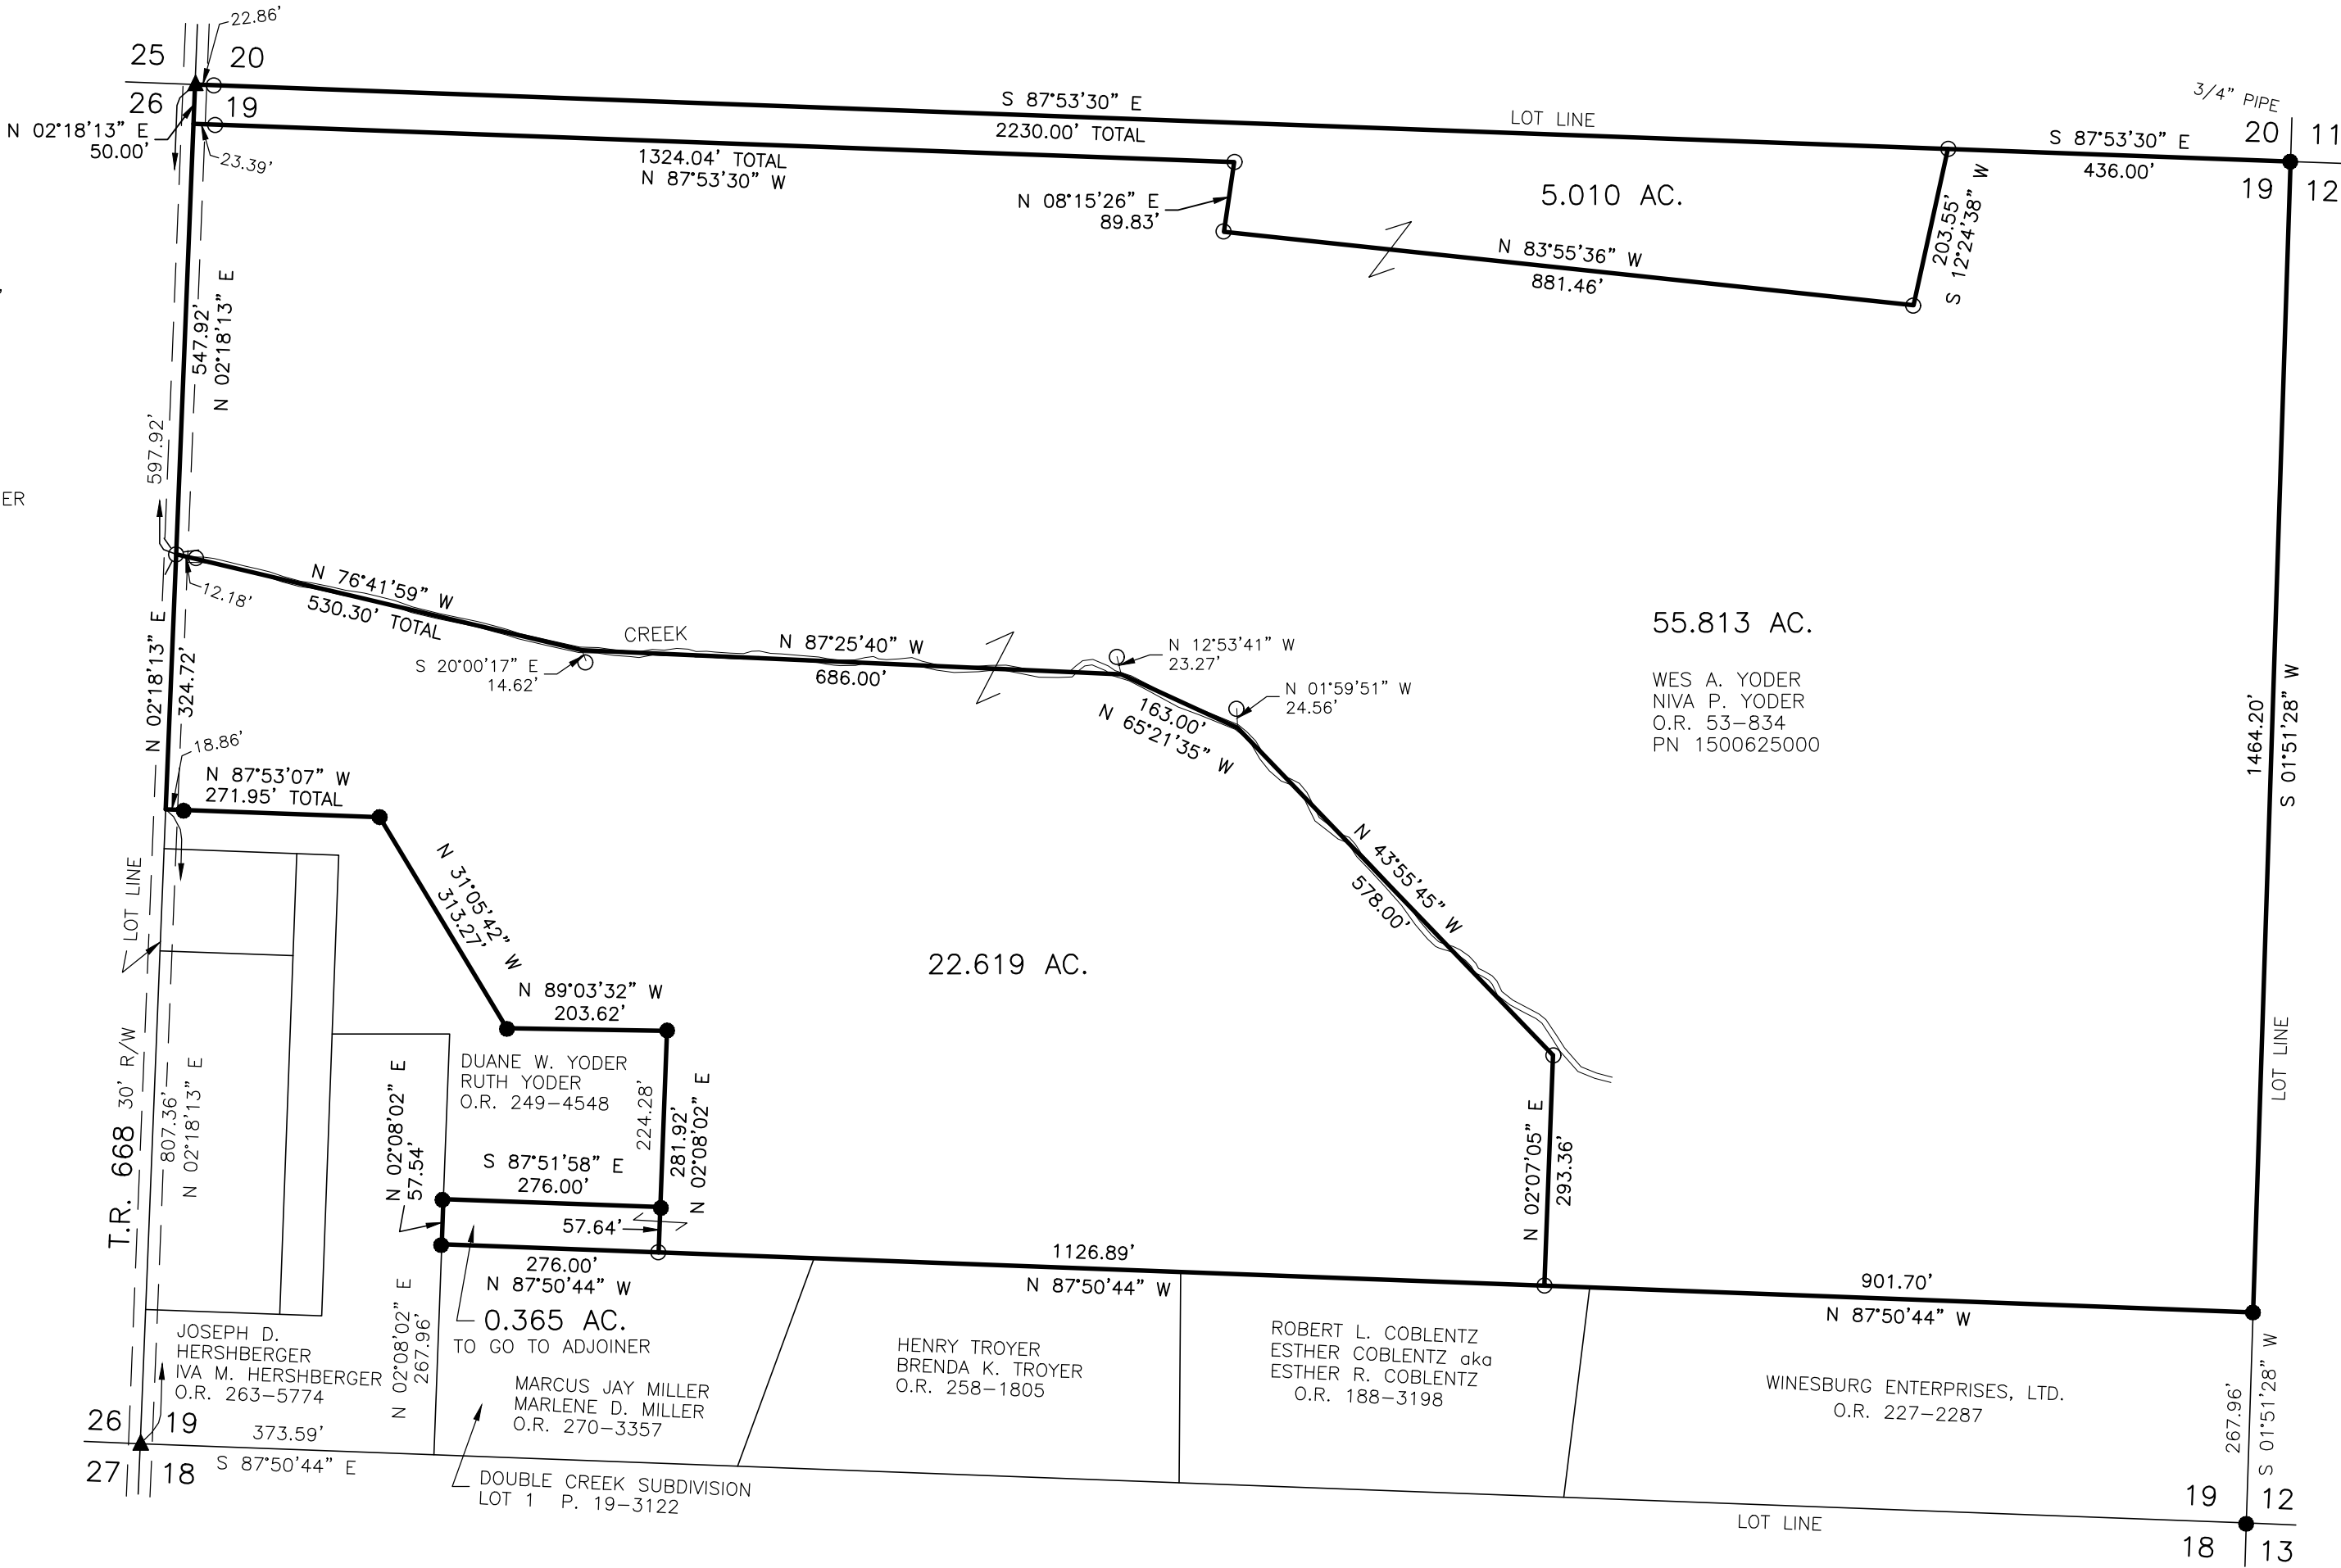

202500002757
B: 19 P: 5602
FILED FOR RECORD IN
HOLMES COUNTY, OH
ANITA HALL, COUNTY RECORDER
07/22/2025 02:28 PM
SMALL PLAT . 40.00
PAGES: 1
ORV 292 Pg 5960
ORV 292 Pg 5962
ORV 292 Pg 5965
ORV 292 Pg 5967



I CERTIFY THIS SURVEY TO BE CORRECT
TO THE BEST OF MY KNOWLEDGE.
A-L-G
AARON L. GERBER P.S. 8379
DATE: MAY 16, 2025
ALG
FILE NAME: WORK7\S-236-25\CNK

BAKER SURVEYING, LLC
138 N. CLAY STREET
MILLERSBURG, OHIO 44654
PH. 330-674-4788
EMAIL: bakersurveying@gmail.com

APPROVED FOR TRANSFER ONLY
NO SUBDIVISION PLAT REQUIRED
(O.R.C. 711.001 & 711.131)
Lot(s) not for building unless
approved by Board of Health
HOLMES CO. PLANNING COMMISSION
By AO Date 6/23/2025



Plat Approved
Holmes County Map Office
6/18/2025 Rg