

HARDY TOWNSHIP
3RD QTR., LOTS 7 & 12
T-9 N; R-7 W
HOLMES COUNTY, OHIO

SURVEYED FOR: JOHN W. MATHIE



SCALE: 1"=200'

- 5/8" REBAR FOUND
UNLESS OTHERWISE NOTED
- 5/8" REBAR SET WITH I.D. CAP
I.D. CAP MARKED "BAKER
SURVEYING LLC"

REFERENCES


DEED VOL. 278 PAGE 25
O.R. VOL. 27 PAGE 193
O.R. VOL. 282 PAGE 1639
O.R. VOL. 254 PAGE 5197
PLAT VOL. 14 PAGE 15
PLAT VOL. 19 PAGE 2066
PLAT VOL. 16 PAGE 407

BASIS OF BEARINGS FROM OHIO STATE
PLANE COORDINATE SYSTEM, NORTH
ZONE, N.A.D. 83, 2011 ADJUSTMENT



I CERTIFY THIS SURVEY TO BE CORRECT
TO THE BEST OF MY KNOWLEDGE.

Donald C. Baker
DONALD C. BAKER P.S. 6938
DATE: MARCH 4, 2024
REVISED JULY 21, 2025
ALG\TAB
FILE NAME: WORK5\S-88-24\CNK

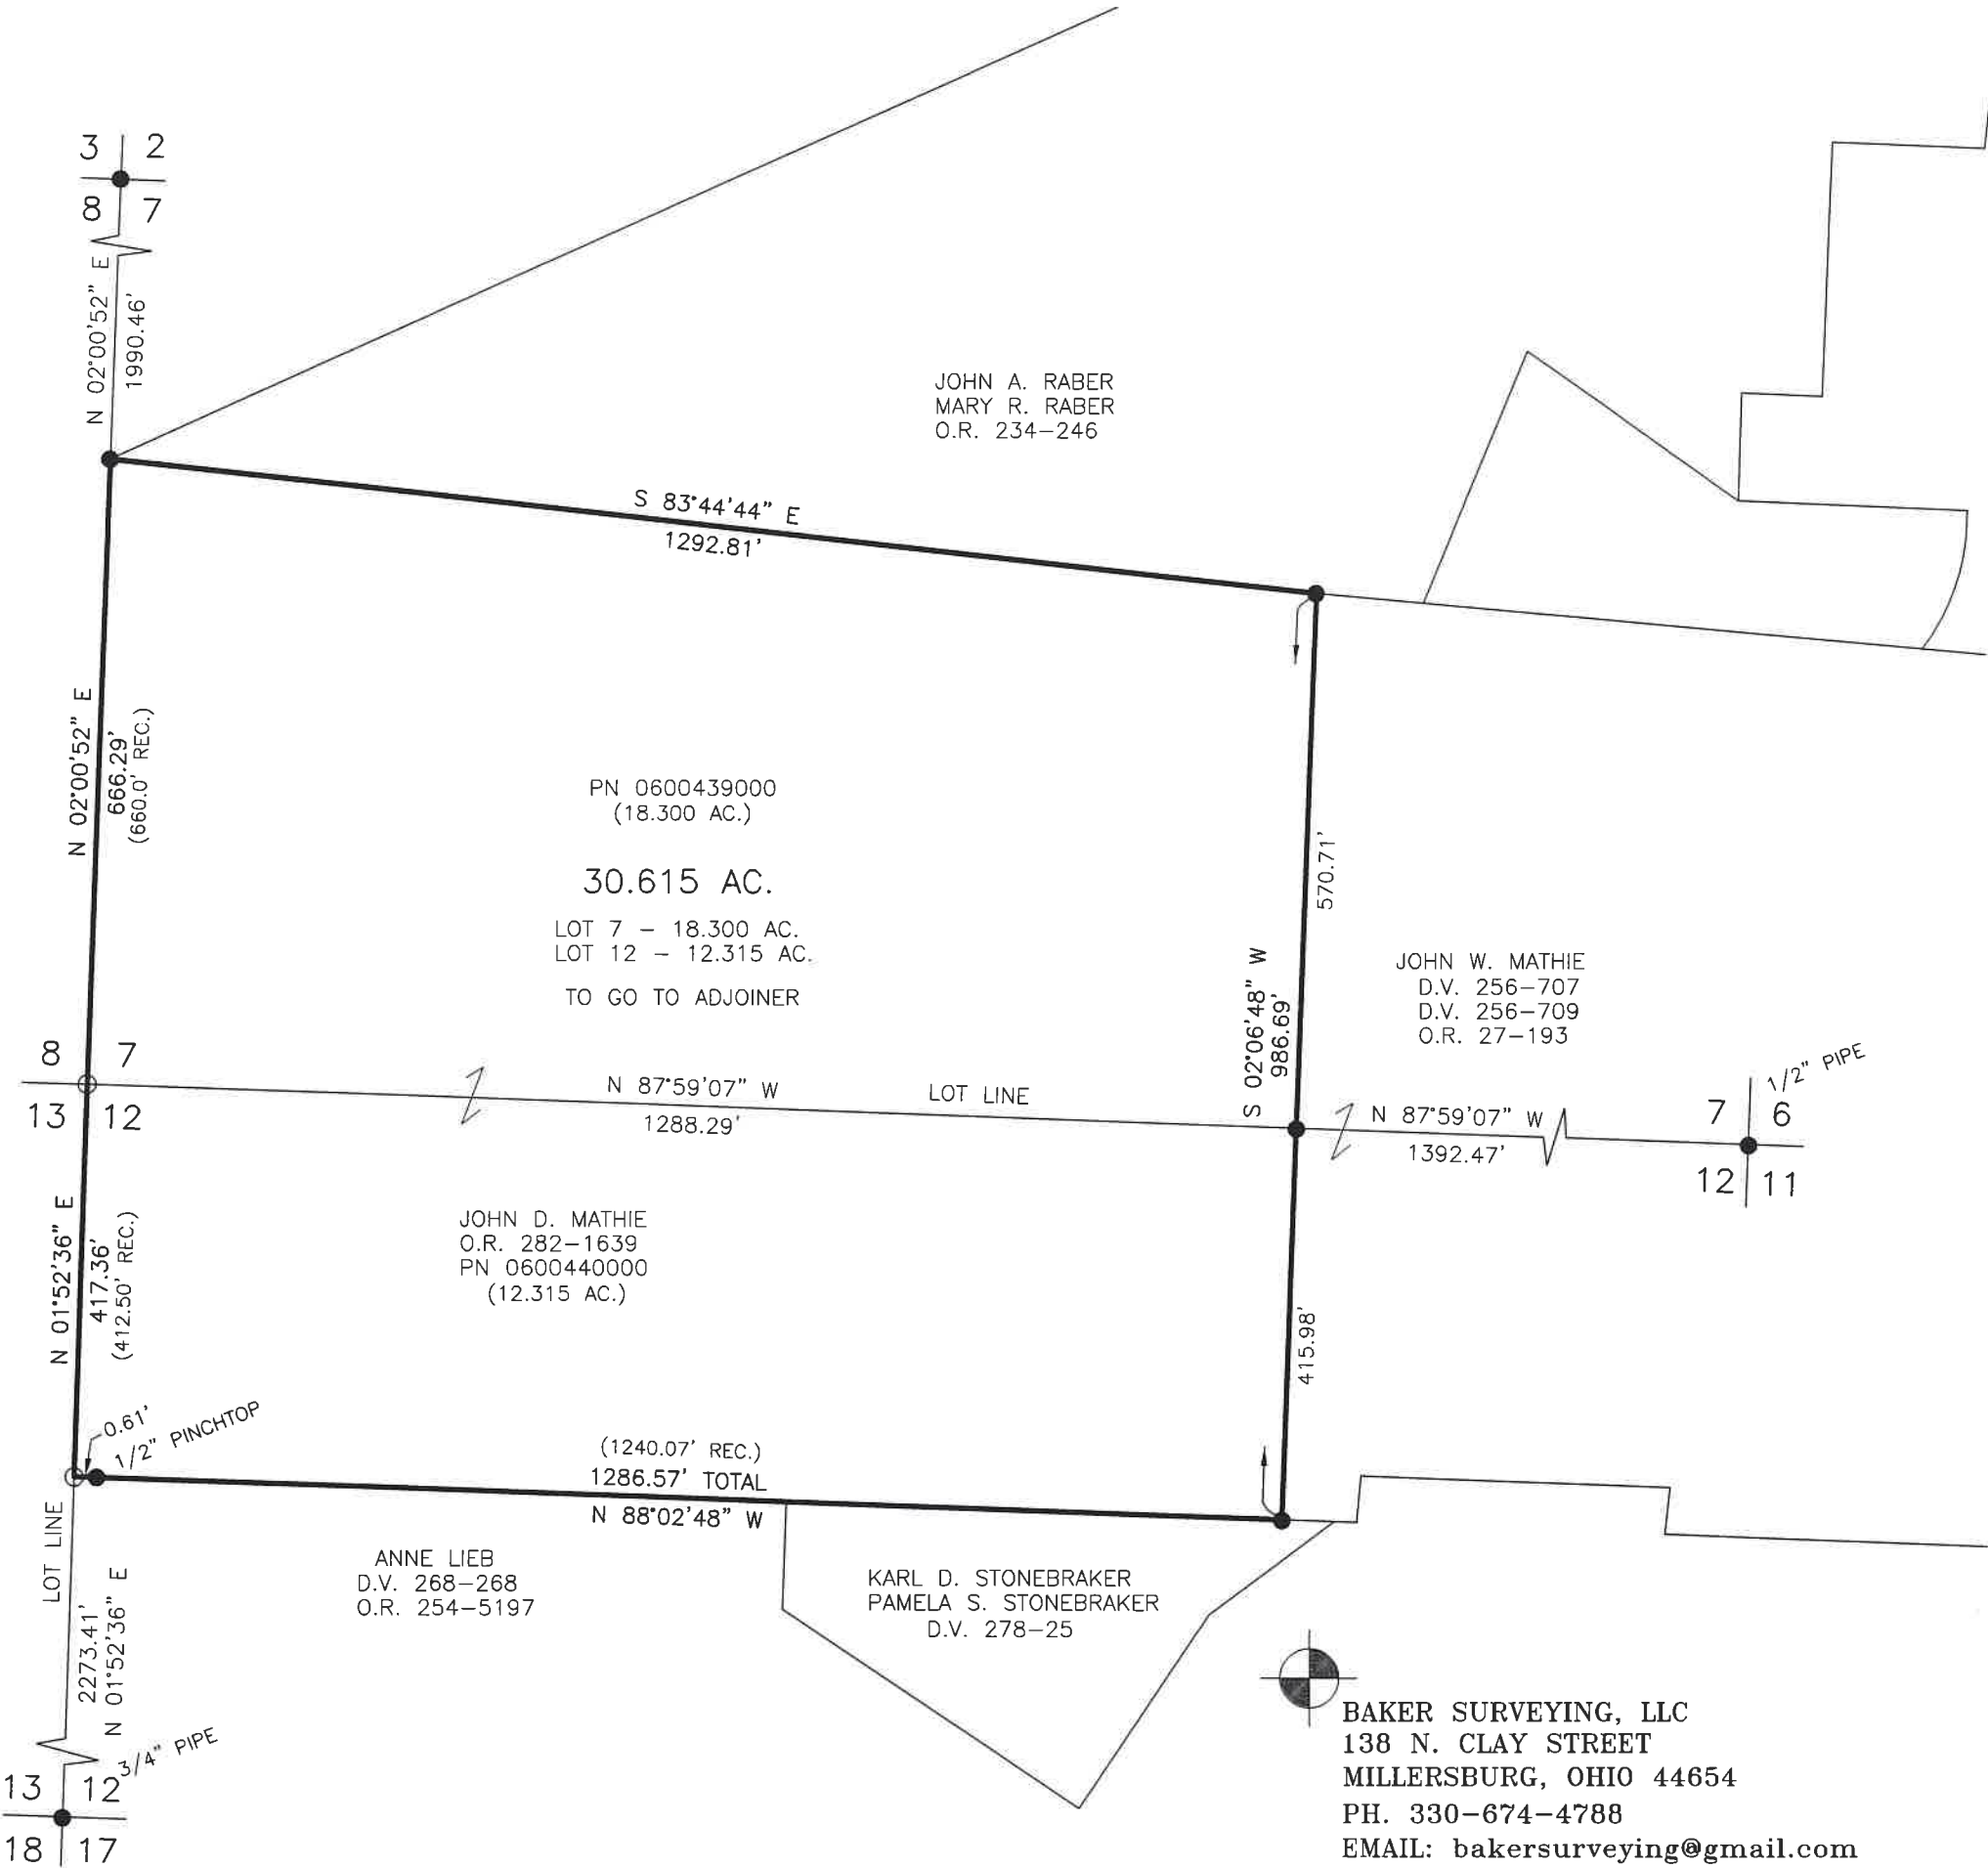

202500002870
B: 19 P: 5605
FILED FOR RECORD IN
HOLMES COUNTY, OH
ANITA HALL, COUNTY RECORDER
07/29/2025 03:24 PM
SMALL PLAT . 40.00
PAGES: 1
ORV 292 Pg 6544

APPROVED FOR TRANSFER ONLY
NO SUBDIVISION PLAT REQUIRED
(O.R.C. 711.001 & 711.131)
Lot(s) not for building unless
approved by Board of Health
HOLMES CO. PLANNING COMMISSION
By AO Date 7/28/2025



Plat Approved
Holmes County Map Office
7/24/2025 Rg

BAKER SURVEYING, LLC
138 N. CLAY STREET
MILLERSBURG, OHIO 44654
PH. 330-674-4788
EMAIL: bakersurveying@gmail.com