

SCALE: 1"=100'

- 5/8" REBAR FOUND
UNLESS OTHERWISE NOTED
- 5/8" REBAR SET WITH I.D. CAP
I.D. CAP MARKED "BAKER
SURVEYING LLC"

BASIS OF BEARINGS FROM OHIO STATE PLANE
COORDINATE SYSTEM, NORTH ZONE,
N.A.D. 83, 2011 ADJUSTMENT

REFERENCES

O.R. VOL. 219 PAGE 2995
PLAT VOL. 16 PAGE 563
PLAT VOL. 18 PAGE 395
PLAT VOL. 19 PAGE 3548




I CERTIFY THIS SURVEY TO BE CORRECT
TO THE BEST OF MY KNOWLEDGE.

Donald C. Baker
DONALD C. BAKER P.S. 6938
DATE: SEPT. 23, 2025
VJD\TAB
FILE NAME: WORK7\S-481-25

HARDY TOWNSHIP
3RD. QTR., LOT 25
T-9 N; R-7 W
HOLMES COUNTY, OHIO

SURVEYED FOR: COREY GEOG

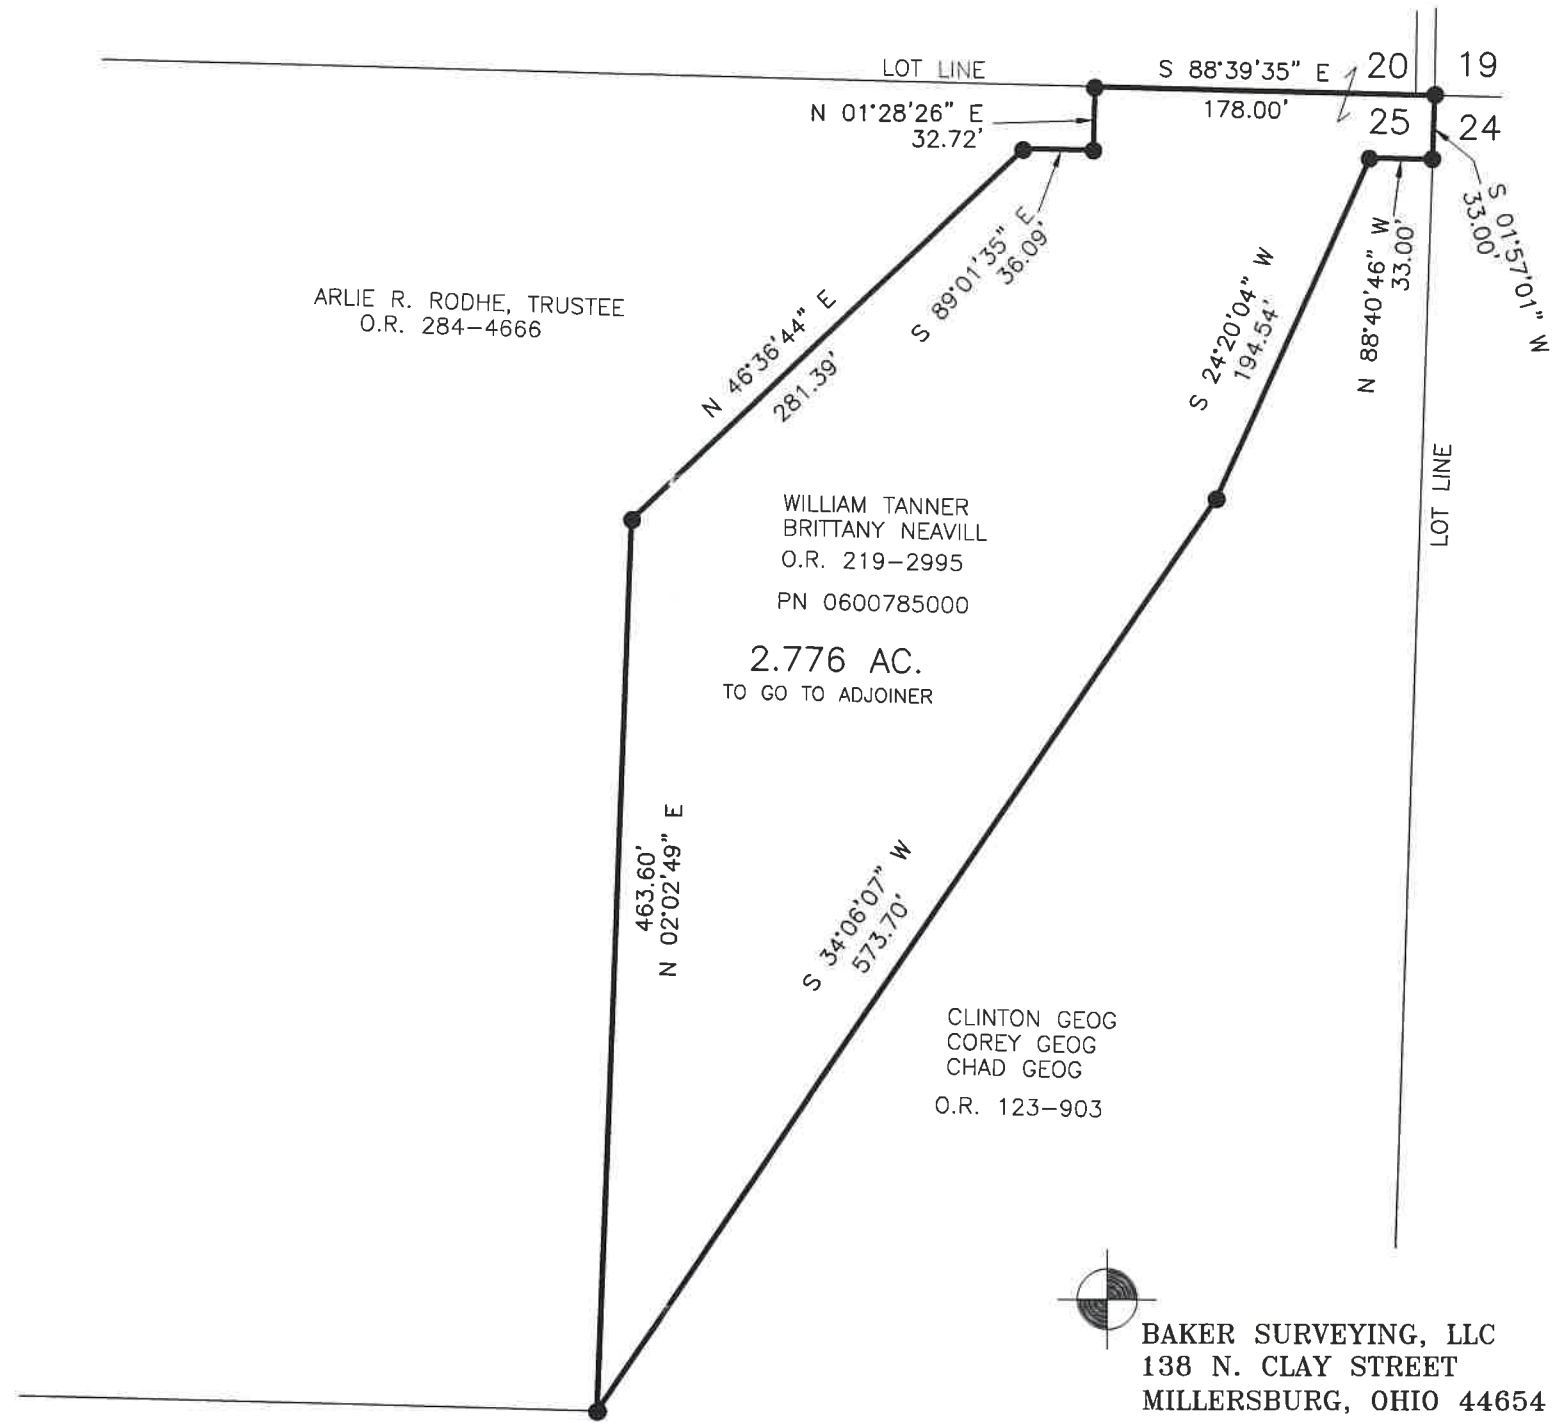

BAKER SURVEYING, LLC
138 N. CLAY STREET
MILLERSBURG, OHIO 44654
PH. 330-674-4788
EMAIL: bakersurveying@gmail.com

202500004670

B: 19 P: 5701

FILED FOR RECORD IN
HOLMES COUNTY, OH
ANITA HALL, COUNTY RECORDER
11/19/2025 10:06 AM

SMALL PLAT . 40.00

PAGES: 1

ORV 294 Pg 591

APPROVED FOR TRANSFER ONLY

NO SUBDIVISION PLAT REQUIRED

(O.R.C. 711.001 & 711.131)

Lot(s) not for building unless
approved by Board of Health

HOLMES CO. PLANNING COMMISSION

By AO Date 10/17/2025

HCPC

Plat Approved

Holmes County Map Office

10/14/2025 MM