


PAINT TOWNSHIP
S.W. QTR. SECTION 34
T-15 N; R-11 W
HOLMES COUNTY, OHIO

SURVEYED FOR: STEVEN TROYER

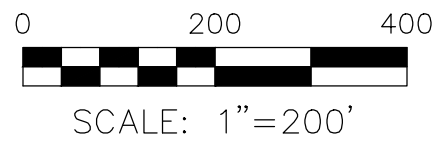

- STONE FOUND
- P.K. NAIL FOUND
- 5/8" REBAR FOUND
UNLESS OTHERWISE NOTED
- 5/8" REBAR SET WITH I.D. CAP
I.D. CAP MARKED "BAKER
SURVEYING LLC"

REFERENCES

O.R. VOL. 182 PAGE 455
O.R. VOL. 262 PAGE 600
O.R. VOL. 276 PAGE 2347

PLAT VOL. 19 PAGE 462
PLAT VOL. 19 PAGE 4335

BASIS OF BEARINGS FROM OHIO STATE
PLANE COORDINATE SYSTEM, NORTH
ZONE, N.A.D. 83, 2011 ADJUSTMENT

MASTER PLAT

- ACTION 1) CONVEY 2.443 ACRE PARCEL TO ADJOINER
ACTION 2) CONVEY 2.000 ACRE PARCEL
ACTION 3) CONVEY 101.178 ACRE PARCEL



I CERTIFY THIS SURVEY TO BE CORRECT
TO THE BEST OF MY KNOWLEDGE.


Donald C. Baker
DONALD C. BAKER

P.S. 6938


DATE: NOVEMBER 11, 2025

KES

FILE NAME: WORK7\S-531-25

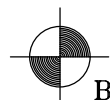

BAKER SURVEYING, LLC
138 N. CLAY STREET
MILLERSBURG, OHIO 44654
PH. 330-674-4788
EMAIL: bakersurveying@gmail.com

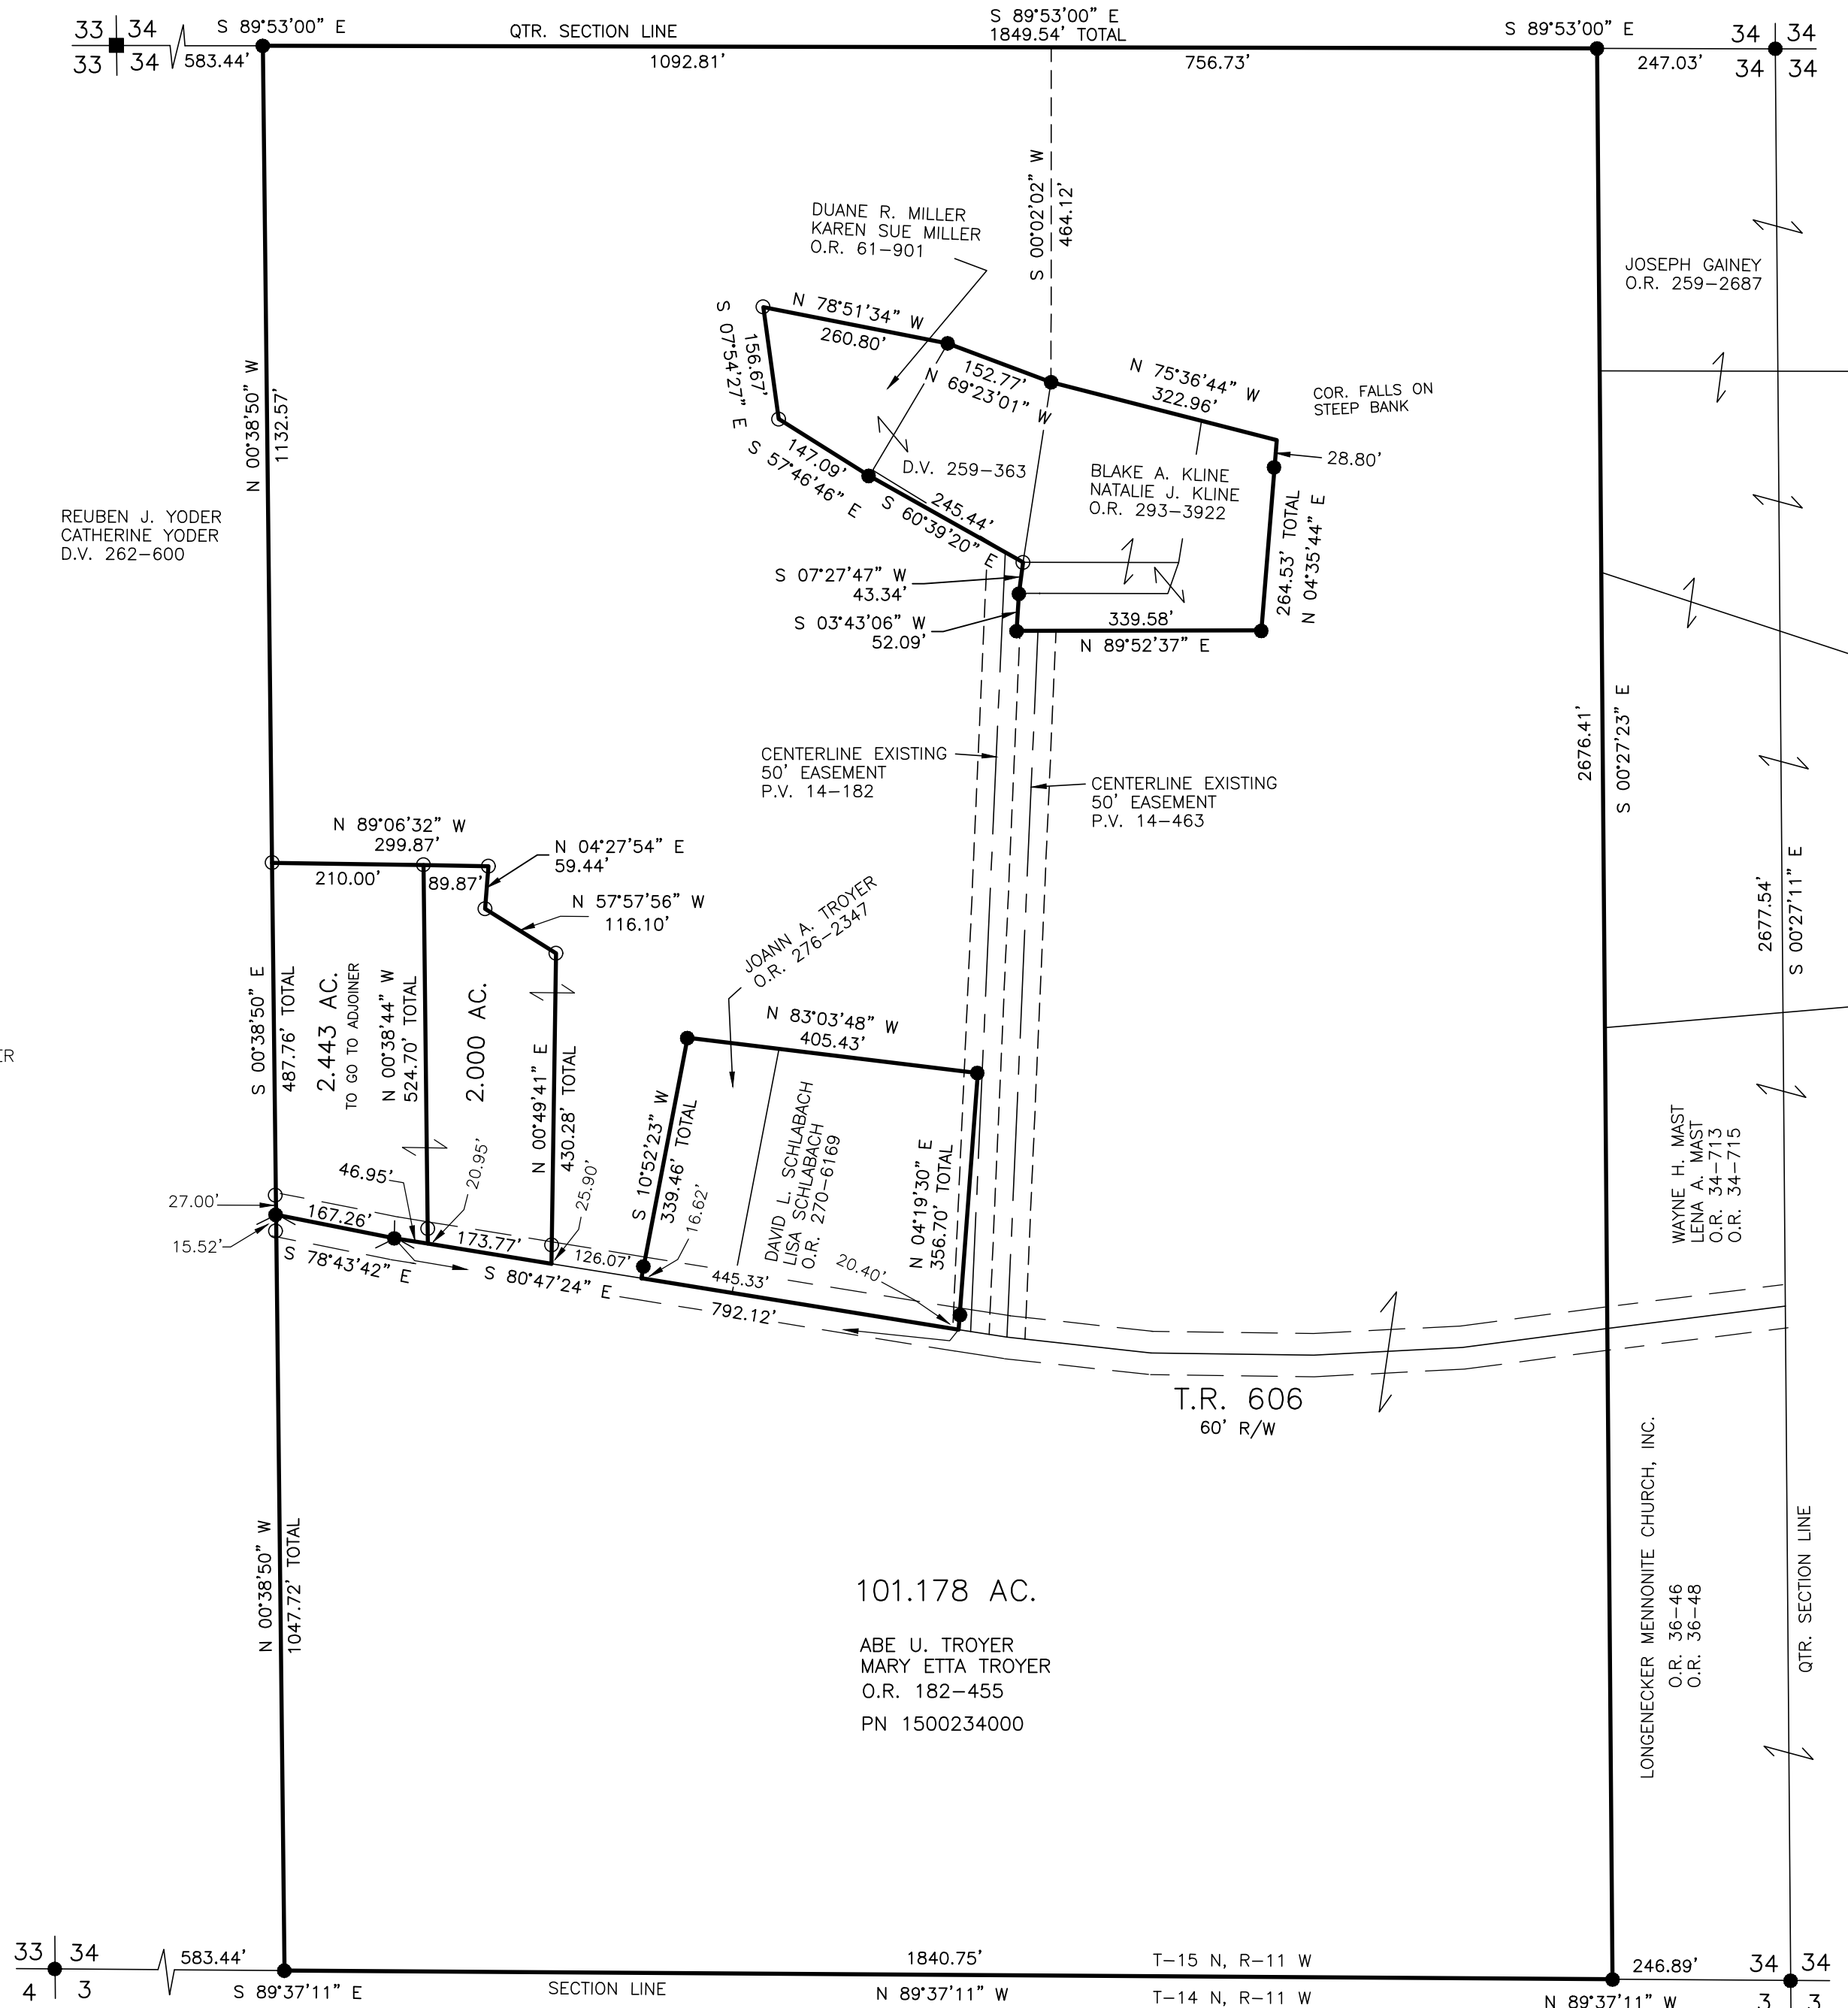

202500005260

B: 19 P: 5728

FILED FOR RECORD IN

HOLMES COUNTY, OH

ANITA HALL, COUNTY RECORDER

12/23/2025 02:27 PM

SMALL PLAT . 40.00

PAGES: 1

ORV 294 Pg 3557

ORV 294 Pg 3559

ORV 294 Pg 3561

APPROVED FOR TRANSFER ONLY

NO SUBDIVISION PLAT REQUIRED

(O.R.C. 711.001 & 711.131)

Lot(s) not for building unless

approved by Board of Health

HOLMES CO. PLANNING COMMISSION

By AO Date 12/15/2025



Plat Approved

Holmes County Map Office

12/9/2025 Rg