

MECHANIC TOWNSHIP
S.E. QTR. FRACTIONAL SECTION 8
T-8 N; R-6 W
HOLMES COUNTY, OHIO

SURVEYED FOR: PAUL RABER

REFERENCES


DEED VOL. 228 PAGE 224
O.R. VOL. 284 PAGE 3144
PLAT VOL. 19 PAGE 4918
PLAT VOL. 19 PAGE 1425
PLAT VOL. 10 PAGE 452

BASIS OF BEARINGS FROM OHIO STATE
PLANE COORDINATE SYSTEM, NORTH ZONE,
N.A.D. 83, 2011 ADJUSTMENT




I CERTIFY THIS SURVEY TO BE CORRECT
TO THE BEST OF MY KNOWLEDGE.

Aaron L. Gerber
DATE: JUNE 10, 2025
ALG
FILE NAME: WORK7\S-263-25\CNK

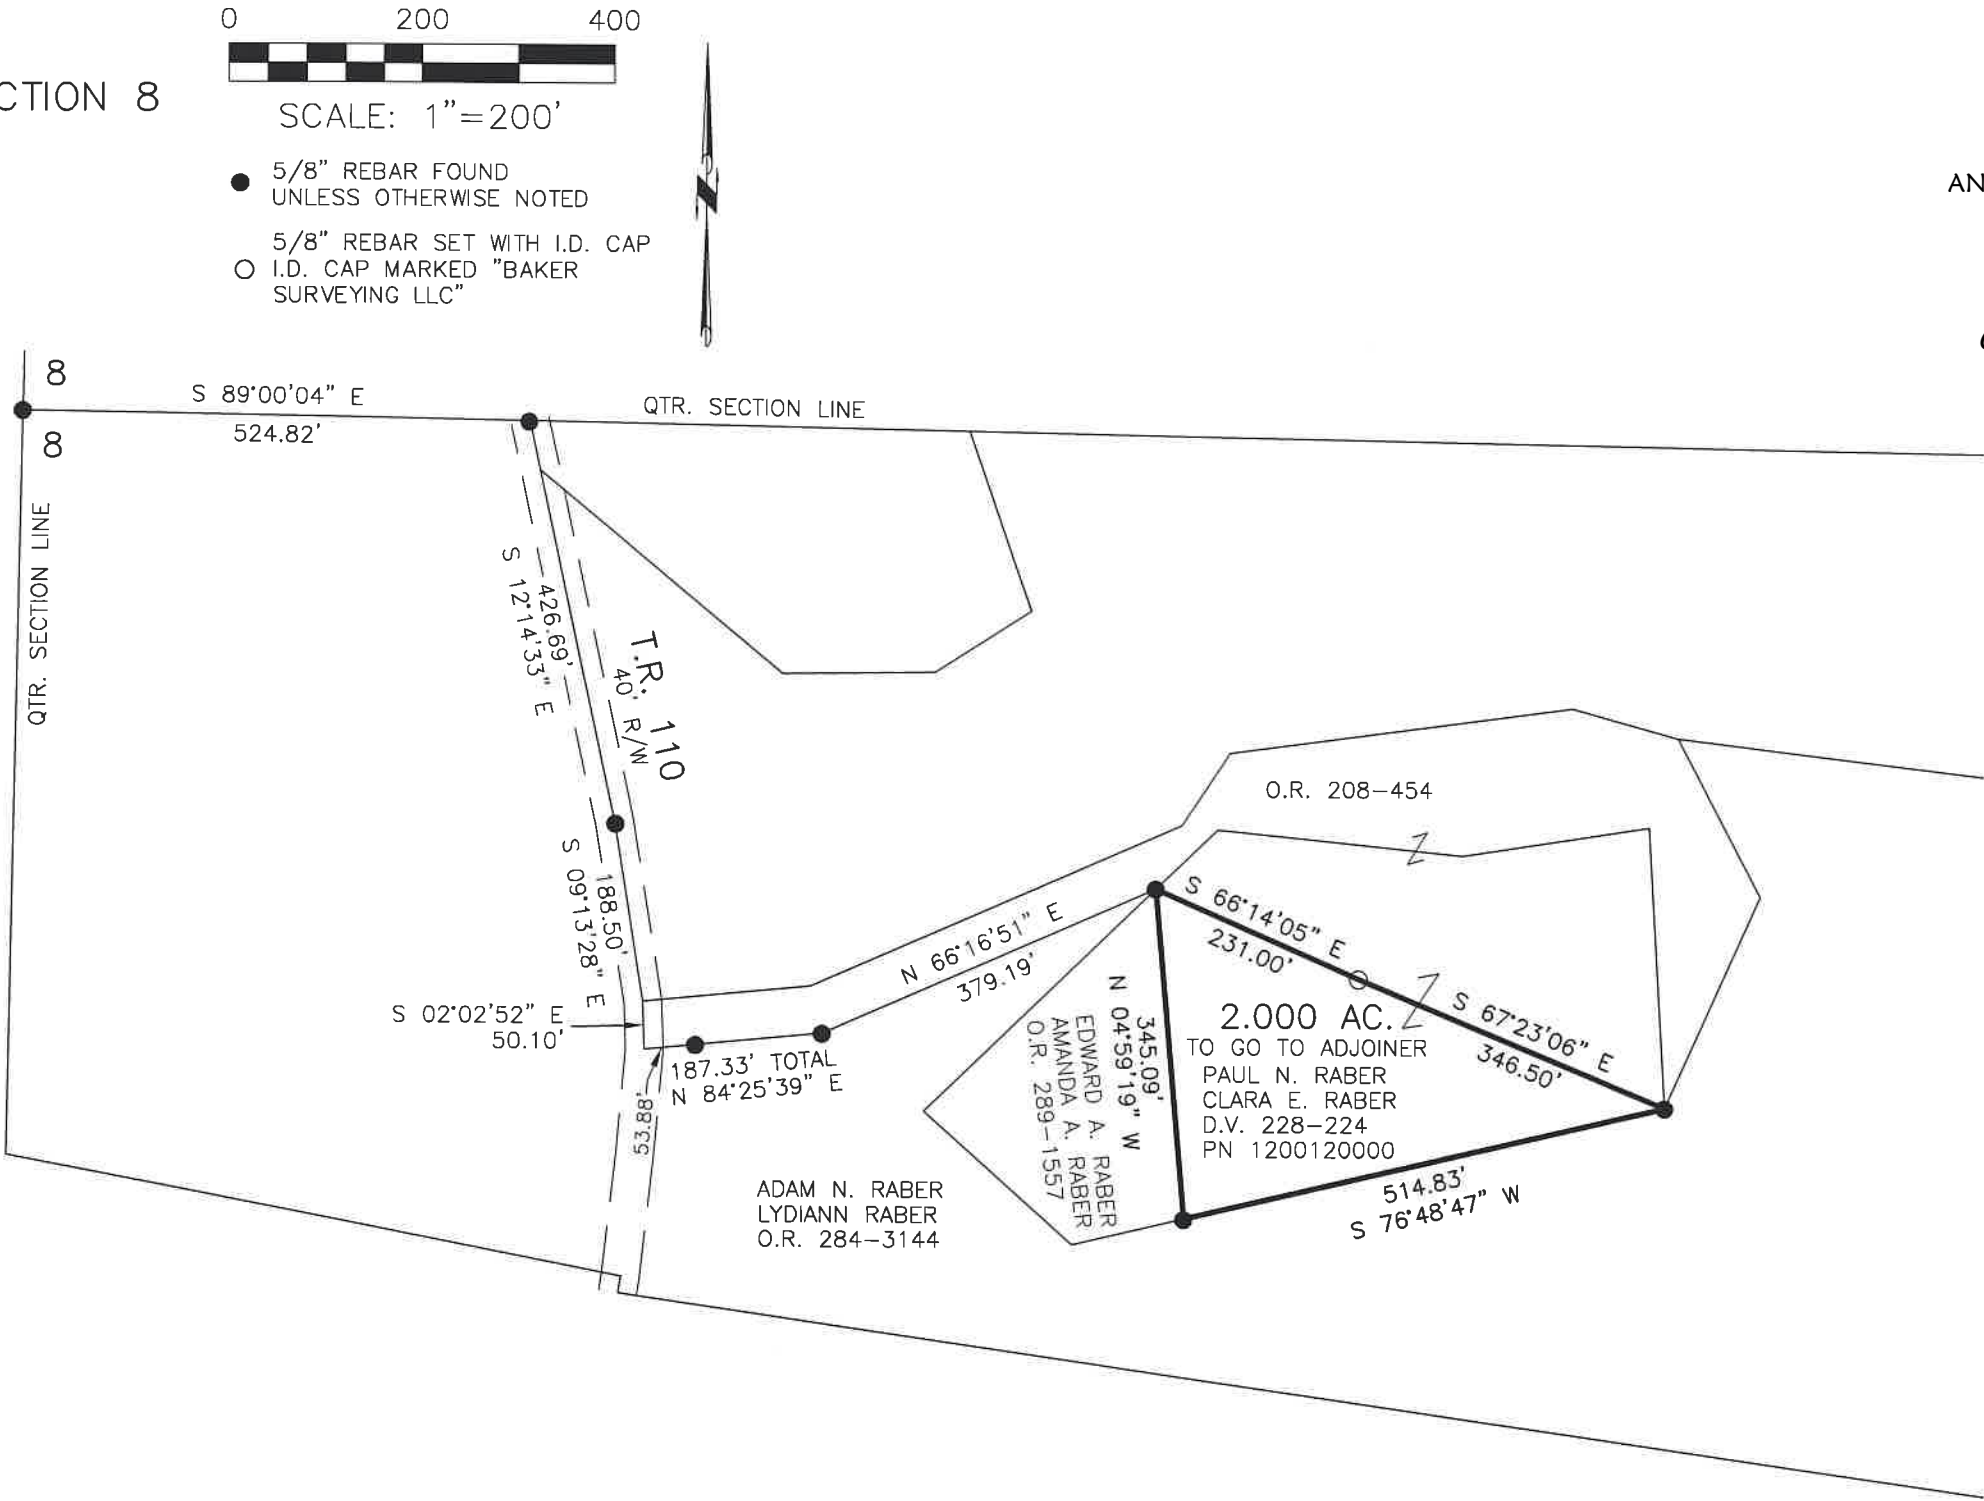

202500005275
B: 19 P: 5729
FILED FOR RECORD IN
HOLMES COUNTY, OH
ANITA HALL, COUNTY RECORDER
12/29/2025 10:12 AM
SMALL PLAT . 40.00
PAGES: 1
ORV 294 Pg 3652

APPROVED FOR TRANSFER ONLY
NO SUBDIVISION PLAT REQUIRED
(O.R.C. 711.001 & 711.131)
Lot(s) not for building unless
approved by Board of Health
HOLMES CO. PLANNING COMMISSION
By AO Date 12/16/2025

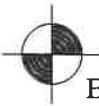

BAKER SURVEYING, LLC
138 N. CLAY STREET
MILLERSBURG, OHIO 44654
PH. 330-674-4788
EMAIL: bakersurveying@gmail.com

Plat Approved
Holmes County Map Office
12/15/2025 MM