


BASIS OF BEARINGS FROM OHIO STATE PLANE
 COORDINATE SYSTEM, NORTH ZONE,
 N.A.D. 83, 2011 ADJUSTMENT

KNOX TOWNSHIP
 4TH. QTR., LOT 29
 T-9 N; R-9 W
 HOLMES COUNTY, OHIO

202600000635

B: 19 P: 5762
 FILED FOR RECORD IN
 HOLMES COUNTY, OH
 ANITA HALL, COUNTY RECORDER
 02/10/2026 03:17 PM
 SMALL PLAT . 40.00
 PAGES: 1
 ORV 294 Pg 6983

SURVEYED FOR: JORDON SAURER

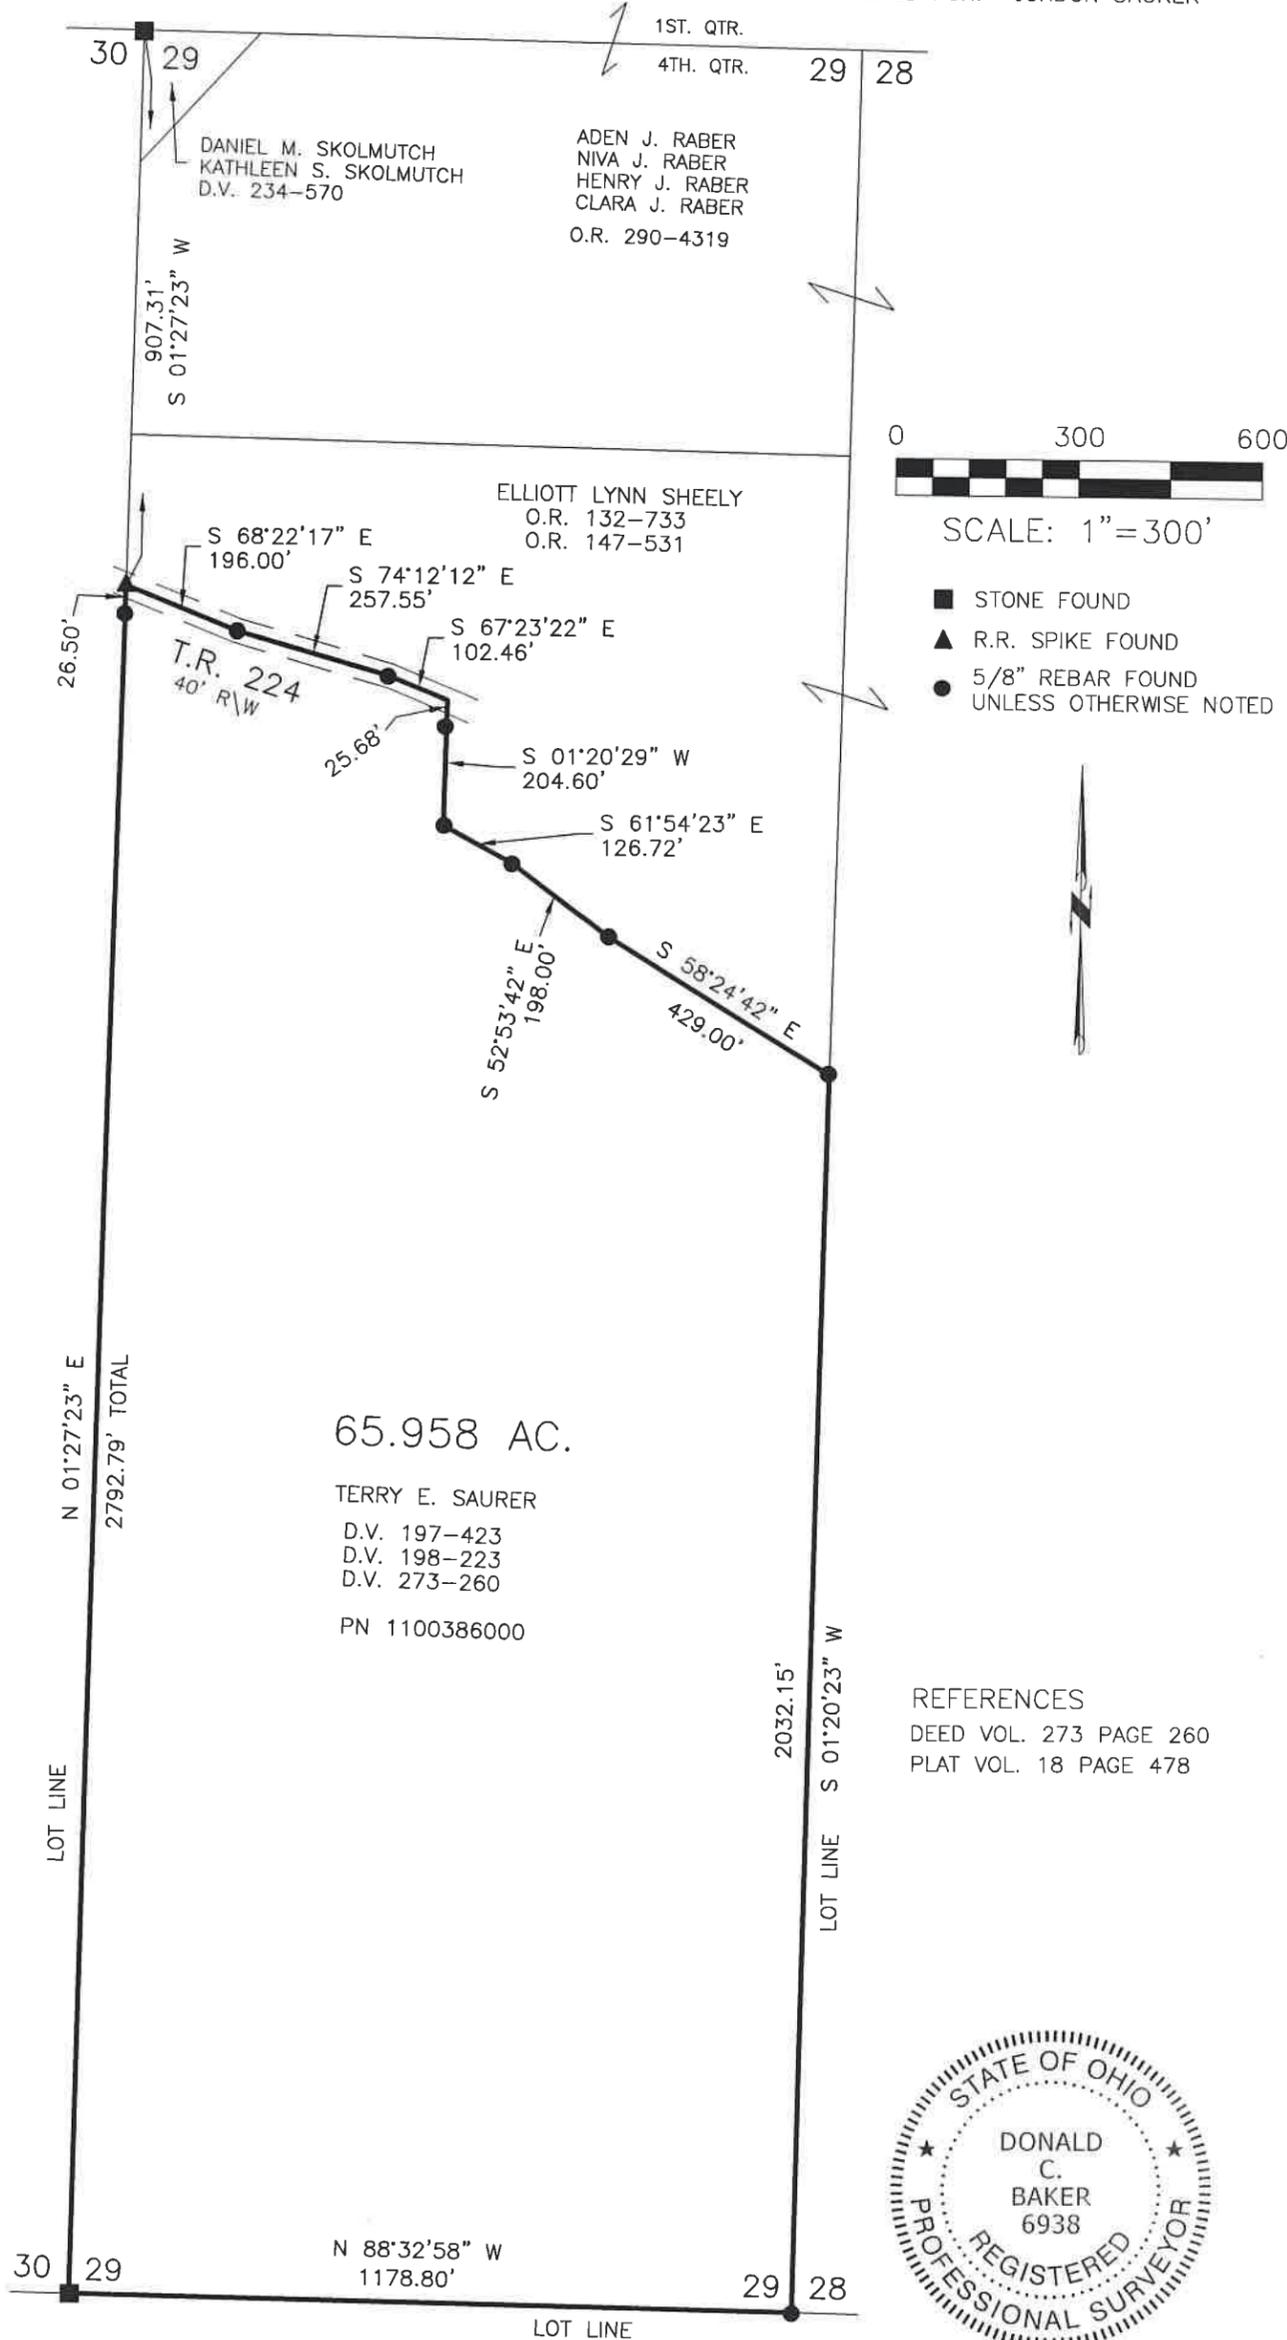

I CERTIFY THIS SURVEY TO BE CORRECT
 TO THE BEST OF MY KNOWLEDGE.

Donald C. Baker

DONALD C. BAKER P.S. 6938
 DATE: DECEMBER 23, 2025
 KES
 FILE NAME: WORK7\S-614-25

APPROVED FOR TRANSFER ONLY
 NO SUBDIVISION PLAT REQUIRED
 (O.R.C. 711.001 & 711.131)
 Lot(s) not for building unless
 approved by Board of Health
 HOLMES CO. PLANNING COMMISSION
 By AO Date 2/6/2026



Plat Approved
 Holmes County Map Office
2/4/2026 Rg



BAKER SURVEYING, LLC
 138 N. CLAY STREET
 MILLERSBURG, OHIO 44654
 PH. 330-674-4788
 EMAIL: bakersurveying@gmail.com