

SALT CREEK TOWNSHIP
 S.E. QTR. SECTION 5
 T-14 N; R-12 W
 HOLMES COUNTY, OHIO

SURVEYED FOR: MONROE MILLER

REFERENCES

O.R. VOL. 270-4711
 O.R. VOL. 257 PAGE 6598
 O.R. VOL. 252 PAGE 4781


BASIS OF BEARINGS FROM OHIO STATE PLANE
 COORDINATE SYSTEM, NORTH ZONE,
 N.A.D. 83, 2011 ADJUSTMENT





I CERTIFY THIS SURVEY TO BE CORRECT
 TO THE BEST OF MY KNOWLEDGE.

Donald C. Baker

DONALD C. BAKER P.S. 6938
 DATE: NOVEMBER 25, 2025
 KES
 FILE NAME: WORK7\S-558-25\SMC

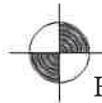

BAKER SURVEYING, LLC
 138 N. CLAY STREET
 MILLERSBURG, OHIO 44654
 PH. 330-674-4788
 EMAIL: bakersurveying@gmail.com

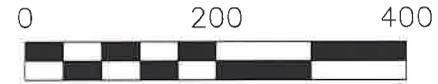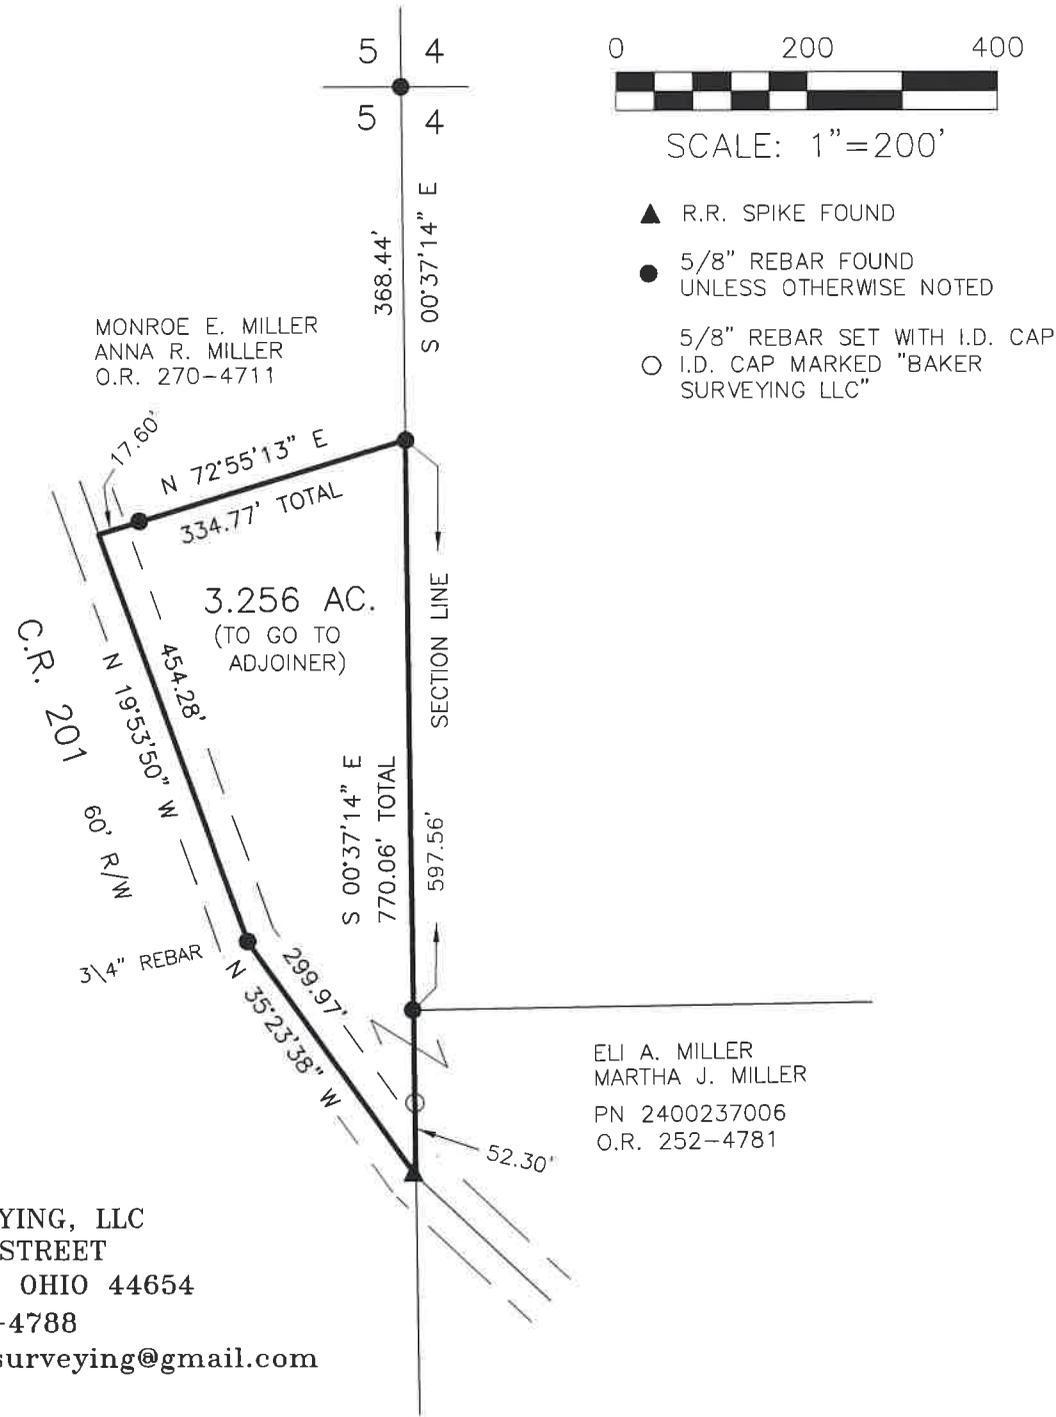

SCALE: 1"=200'

- ▲ R.R. SPIKE FOUND
- 5/8" REBAR FOUND UNLESS OTHERWISE NOTED
- 5/8" REBAR SET WITH I.D. CAP
- I.D. CAP MARKED "BAKER SURVEYING LLC"



20260000637

B: 19 P: 5763
 FILED FOR RECORD IN
 HOLMES COUNTY, OH
 ANITA HALL, COUNTY RECORDER
 02/10/2026 03:26 PM
 SMALL PLAT . 40.00
 PAGES: 1

ORV 294 Pg 6987

APPROVED FOR TRANSFER ONLY
 NO SUBDIVISION PLAT REQUIRED
 (O.R.C. 711.001 & 711.131)
 Lot(s) not for building unless
 approved by Board of Health
 HOLMES CO. PLANNING COMMISSION
 By AO Date 1/7/2026



Plat Approved

Holmes County Map Office

12/2/2025 MM