

HARDY TOWNSHIP
 N.E. QTR. SECTION 24
 T-9 N; R-6 W
 HOLMES COUNTY, OHIO

SURVEYED FOR: KOBE LAPP

REFERENCES

O.R. VOL. 285 PAGE 2543
 O.R. VOL. 285 PAGE 2670
 O.R. VOL. 86 PAGE 880

BASIS OF BEARINGS FROM OHIO STATE
 PLANE COORDINATE SYSTEM, NORTH ZONE,
 N.A.D. 83, 2011 ADJUSTMENT



I CERTIFY THIS SURVEY TO BE CORRECT
 TO THE BEST OF MY KNOWLEDGE.

Donald C. Baker

DONALD C. BAKER P.S. 6938
 DATE: NOVEMBER 25, 2025
 TAB
 FILE NAME: WORK7\S-507-25\SMC


MASTER PLAT
 ACTION 1) CONVEY TRACT A
 ACTION 2) CONVEY TRACT B

0 200 400



SCALE: 1"=200'

- ▲ R.R. SPIKE FOUND
- 5/8" REBAR FOUND
UNLESS OTHERWISE NOTED
- 5/8" REBAR SET WITH I.D. CAP
- I.D. CAP MARKED "BAKER
SURVEYING LLC"

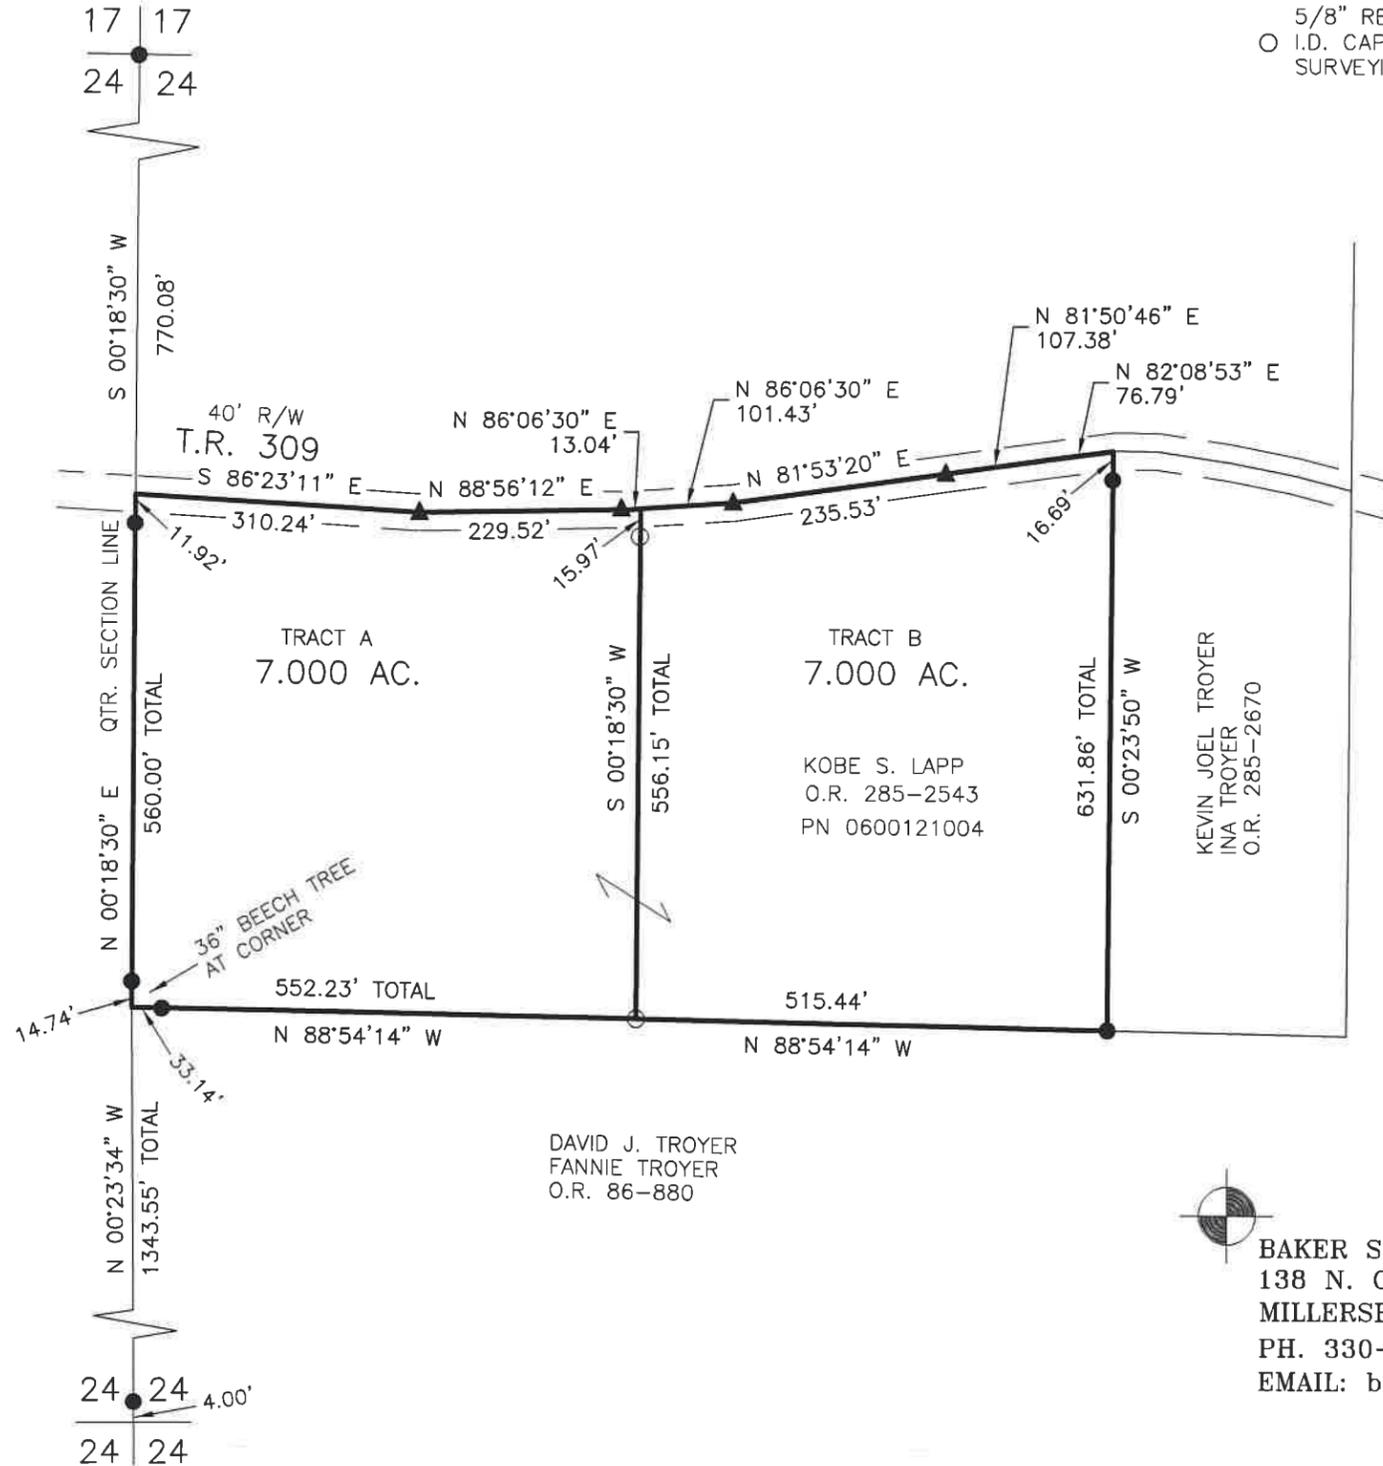


20260000646

B: 19 P: 5765
 FILED FOR RECORD IN
 HOLMES COUNTY, OH
 ANITA HALL, COUNTY RECORDER
 02/11/2026 12:06 PM
 SMALL PLAT . 40.00
 PAGES: 1
 ORV 294 Pg 7022
 ORV 294 Pg 7037

APPROVED FOR TRANSFER ONLY
 NO SUBDIVISION PLAT REQUIRED

(O.R.C. 711.001 & 711.131)
 Lot(s) not for building unless
 approved by Board of Health
 HOLMES CO. PLANNING COMMISSION
 By AO Date 1/21/2026

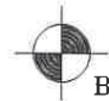

BAKER SURVEYING, LLC
 138 N. CLAY STREET
 MILLERSBURG, OHIO 44654
 PH. 330-674-4788
 EMAIL: bakersurveying@gmail.com

Plat Approved
 Holmes County Map Office
 1/20/2026 Rg