


WALNUT CREEK TOWNSHIP
S.E. QTR. FRACTIONAL SECTION 13
T-9 N; R-5 W
HOLMES COUNTY, OHIO

SURVEYED FOR: TOM BEACHY

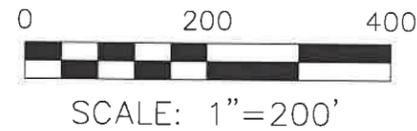


- 5/8" REBAR FOUND UNLESS OTHERWISE NOTED
- 5/8" REBAR SET WITH I.D. CAP
- I.D. CAP MARKED "BAKER SURVEYING LLC"

BASIS OF BEARINGS FROM OHIO STATE PLANE COORDINATE SYSTEM, NORTH ZONE, N.A.D. 83, 2011 ADJUSTMENT

REFERENCES

- O.R. VOL. 239 PAGE 2138
- O.R. VOL. 293 PAGE 2599
- O.R. VOL. 293 PAGE 6674

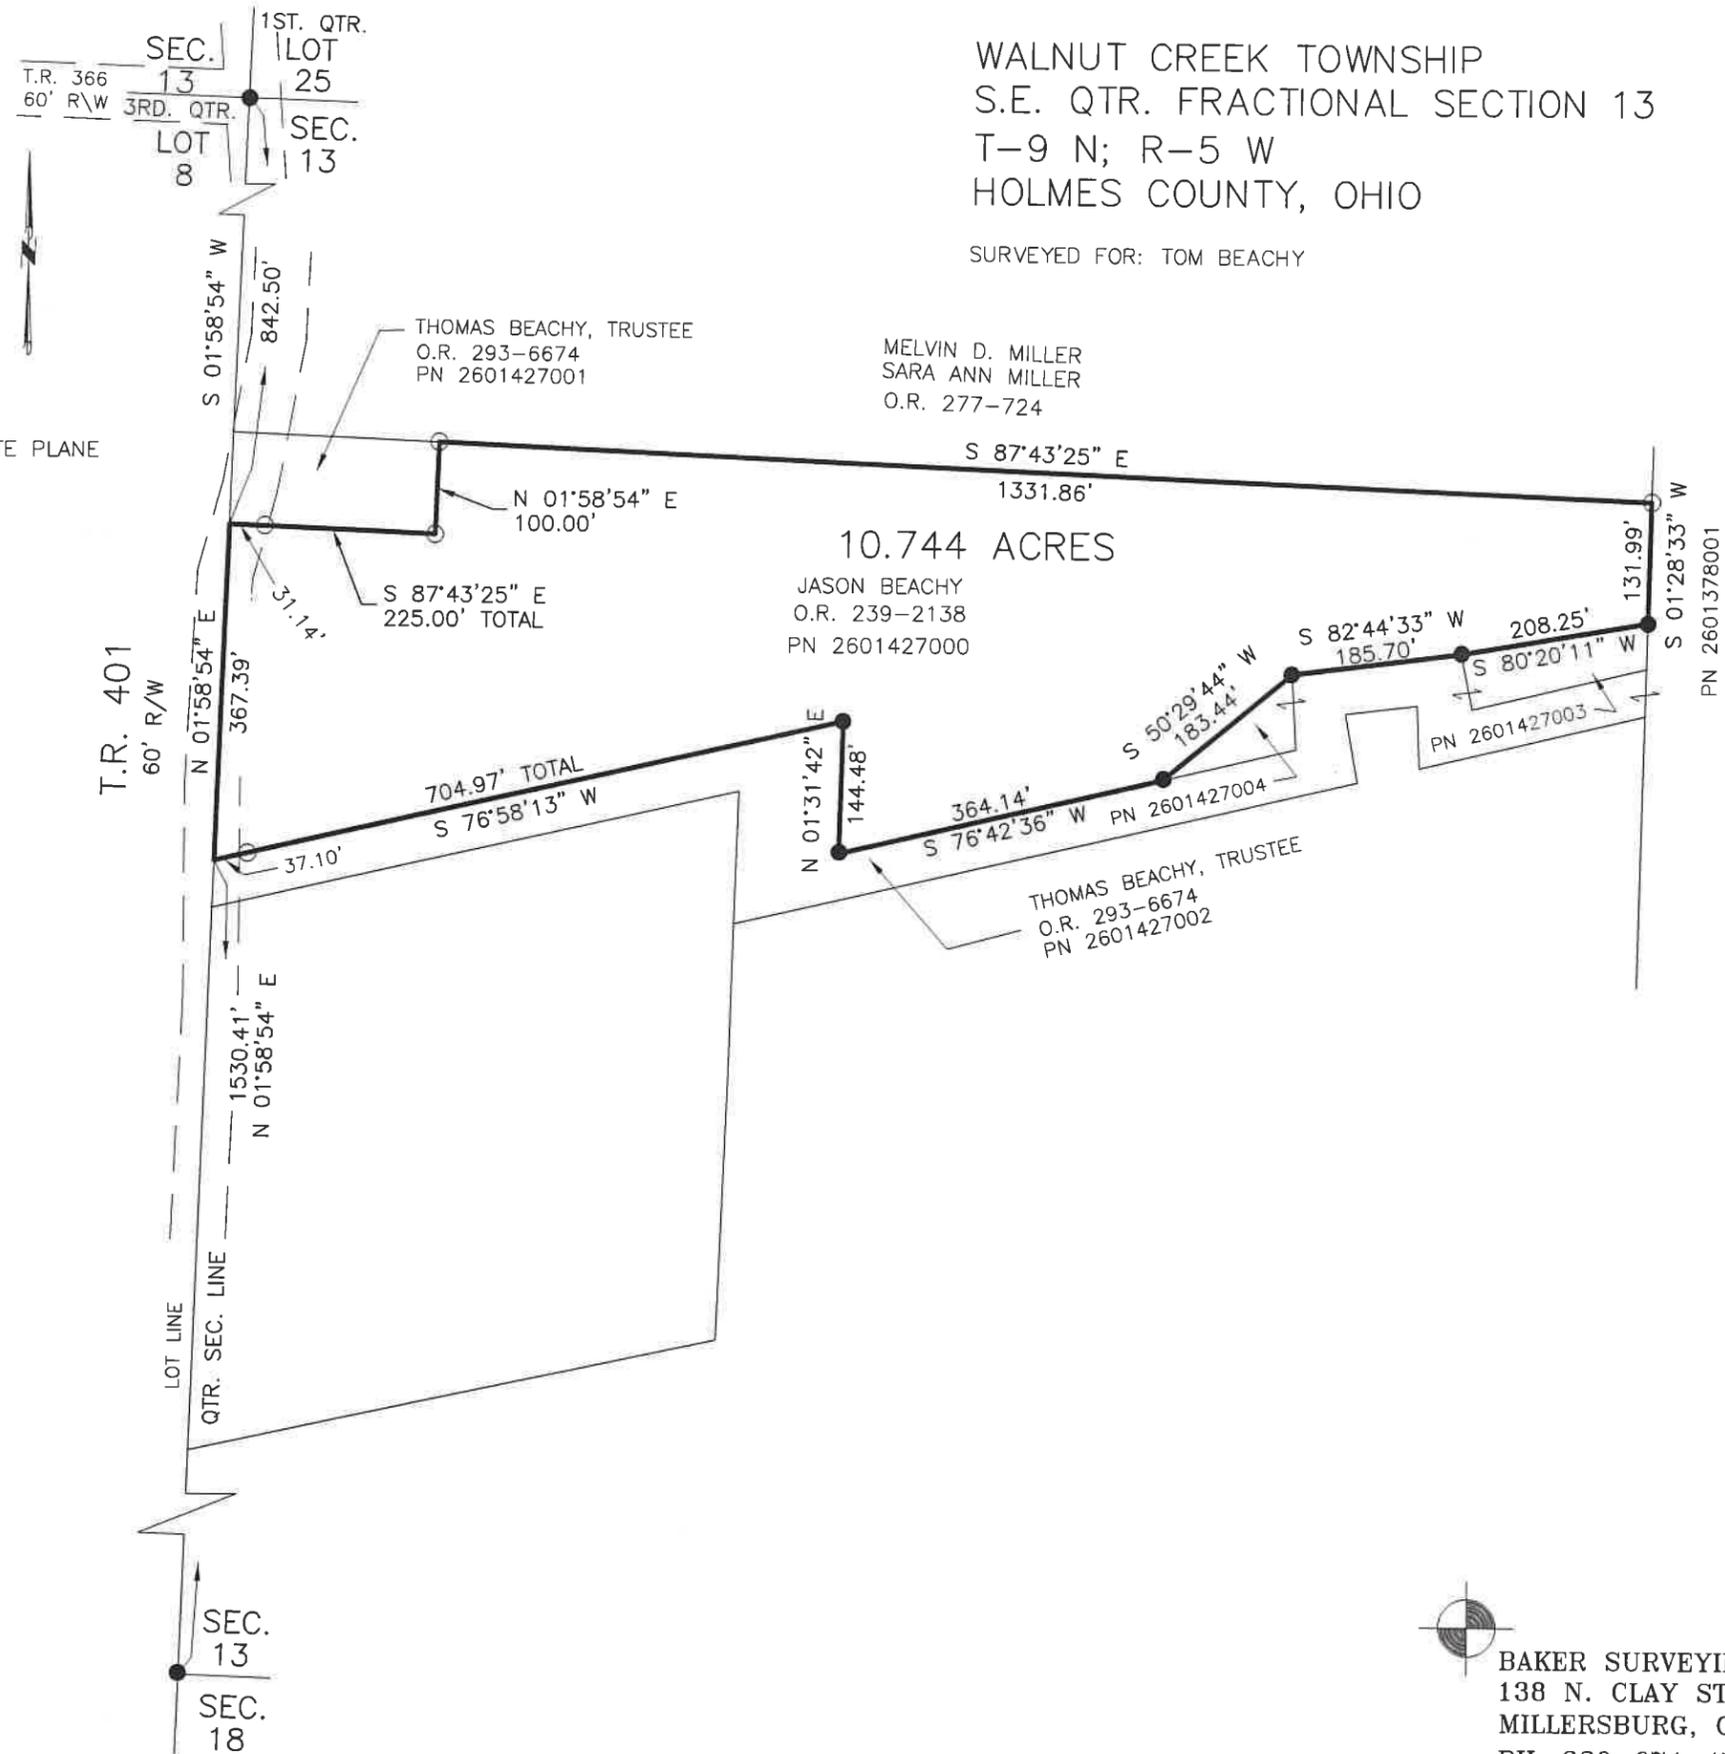

I CERTIFY THIS SURVEY TO BE CORRECT TO THE BEST OF MY KNOWLEDGE.

Donald C. Baker
 DONALD C. BAKER P.S. 6938
 DATE: DECEMBER 22, 2025
 KES
 FILE NAME: WORK7\S-546-25

BAKER SURVEYING, LLC
 138 N. CLAY STREET
 MILLERSBURG, OHIO 44654
 PH. 330-674-4788
 EMAIL: bakersurveying@gmail.com

APPROVED FOR TRANSFER ONLY
 NO SUBDIVISION PLAT REQUIRED
 (O.R.C. 711.001 & 711.131)
 Lot(s) not for building unless approved by Board of Health
 HOLMES CO. PLANNING COMMISSION
 By AO Date 1/27/2026



Plat Approved
 Holmes County Map Office
 1/27/2026 MM