


BERLIN TOWNSHIP
S.E. QTR. SECTION 7
T-9 N; R-5 W
HOLMES COUNTY, OHIO

SURVEYED FOR: NELSON MILLER

REFERENCES
O.R. VOL. 210 PAGE 2463
O.R. VOL. 262 PAGE 3097
O.R. VOL. 290 PAGE 3570
PLAT VOL. 19 PAGE 1515
PLAT VOL. 19 PAGE 3361

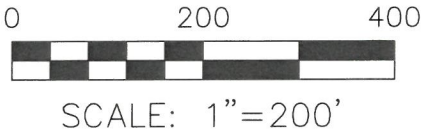

- ▲ R.R. SPIKE FOUND
- 5/8" REBAR FOUND
UNLESS OTHERWISE NOTED
- 5/8" REBAR SET WITH I.D. CAP
MARKED "BAKER SURVEYING"



202600003290

B: 19 P: 5877

FILED FOR RECORD IN
HOLMES COUNTY, OH
ANITA HALL, COUNTY RECORDER
07/23/2026 09:55 AM
SMALL PLAT . 40.00
PAGES: 1
ORV 296 Pg 5756



I CERTIFY THIS SURVEY TO BE CORRECT
TO THE BEST OF MY KNOWLEDGE.


Donald C. Baker

DONALD C. BAKER P.S. 6938
DATE: JUNE 16, 2026
KES, SCR
FILE NAME: WORK7\S-26-435\LDM
ENGINEERING ASSOCIATES, INC. DBA BAKER SURVEYING

BASIS OF BEARINGS FROM OHIO STATE PLANE
COORDINATE SYSTEM, NORTH ZONE,
N.A.D. 83, 2011 ADJUSTMENT



BAKER SURVEYING
138 N. CLAY STREET
MILLERSBURG, OHIO 44654
PH. 330-674-4788
EMAIL: bakersurveying@gmail.com

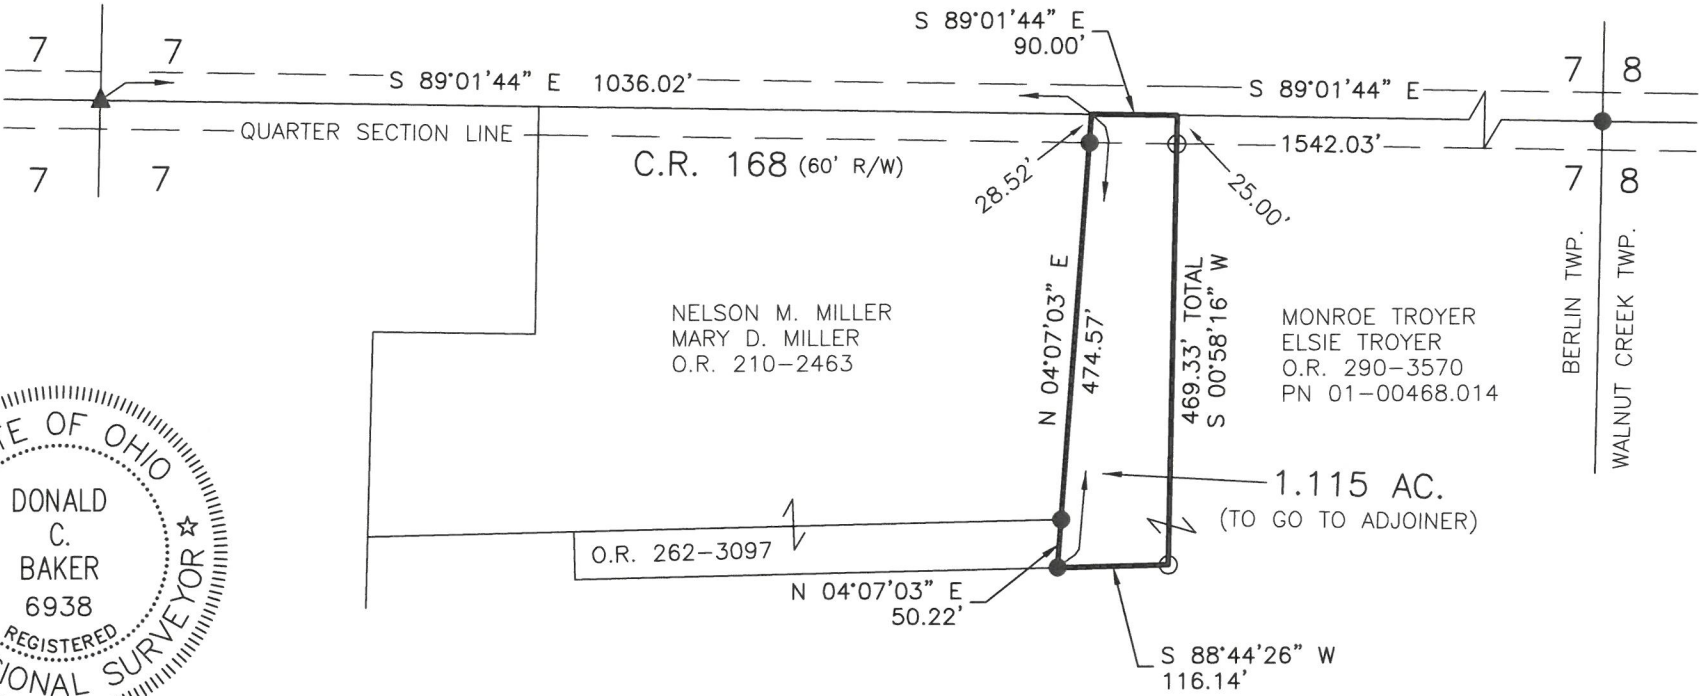

APPROVED FOR TRANSFER ONLY
NO SUBDIVISION PLAT REQUIRED

(O.R.C. 711.001 & 711.131)
Lot(s) not for building unless
approved by Board of Health

HOLMES CO. PLANNING COMMISSION
By AO Date 7/8/2026

HCPC

Plat Approved
Holmes County Map Office
7/7/2026 MM