


KNOX TOWNSHIP
2ND QTR., LOT 4
T-9 N; R-9 W
HOLMES COUNTY, OHIO

SURVEYED FOR: AARON MILLER

REFERENCES
O.R. VOL. 288 PAGE 2309
O.R. VOL. 288 PAGE 2919
O.R. VOL. 247 PAGE 5724
O.R. VOL. 264 PAGE 6248
O.R. VOL. 18 PAGE 35
O.R. VOL. 284 PAGE 4167

MASTER PLAT
1) CONVEY 5.000 AC. PARCEL
2) CONVEY 1.292 AC. PARCEL

202600003357
B: 19 P: 5880
FILED FOR RECORD IN
HOLMES COUNTY, OH
ANITA HALL, COUNTY RECORDER
7/28/2026 01:30 PM
SMALL PLAT . 40.00
PAGES: 1
ORV 296 Pg 6078
ORV 296 Pg 6080

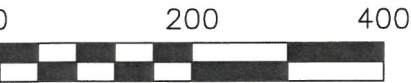


SCALE: 1"=200'

- ▲ R.R. SPIKE FOUND
- 5/8" REBAR FOUND
UNLESS OTHERWISE NOTED
- 5/8" REBAR SET WITH I.D. CAP
MARKED "BAKER SURVEYING"



I CERTIFY THIS SURVEY TO BE CORRECT
TO THE BEST OF MY KNOWLEDGE.

Donald C. Baker
DONALD C. BAKER P.S. 6938
DATE: JUNE 23, 2026
TAB, SCR
FILE NAME: WORK7\S-26-392\LDM
ENGINEERING ASSOCIATES, INC. DBA BAKER SURVEYING

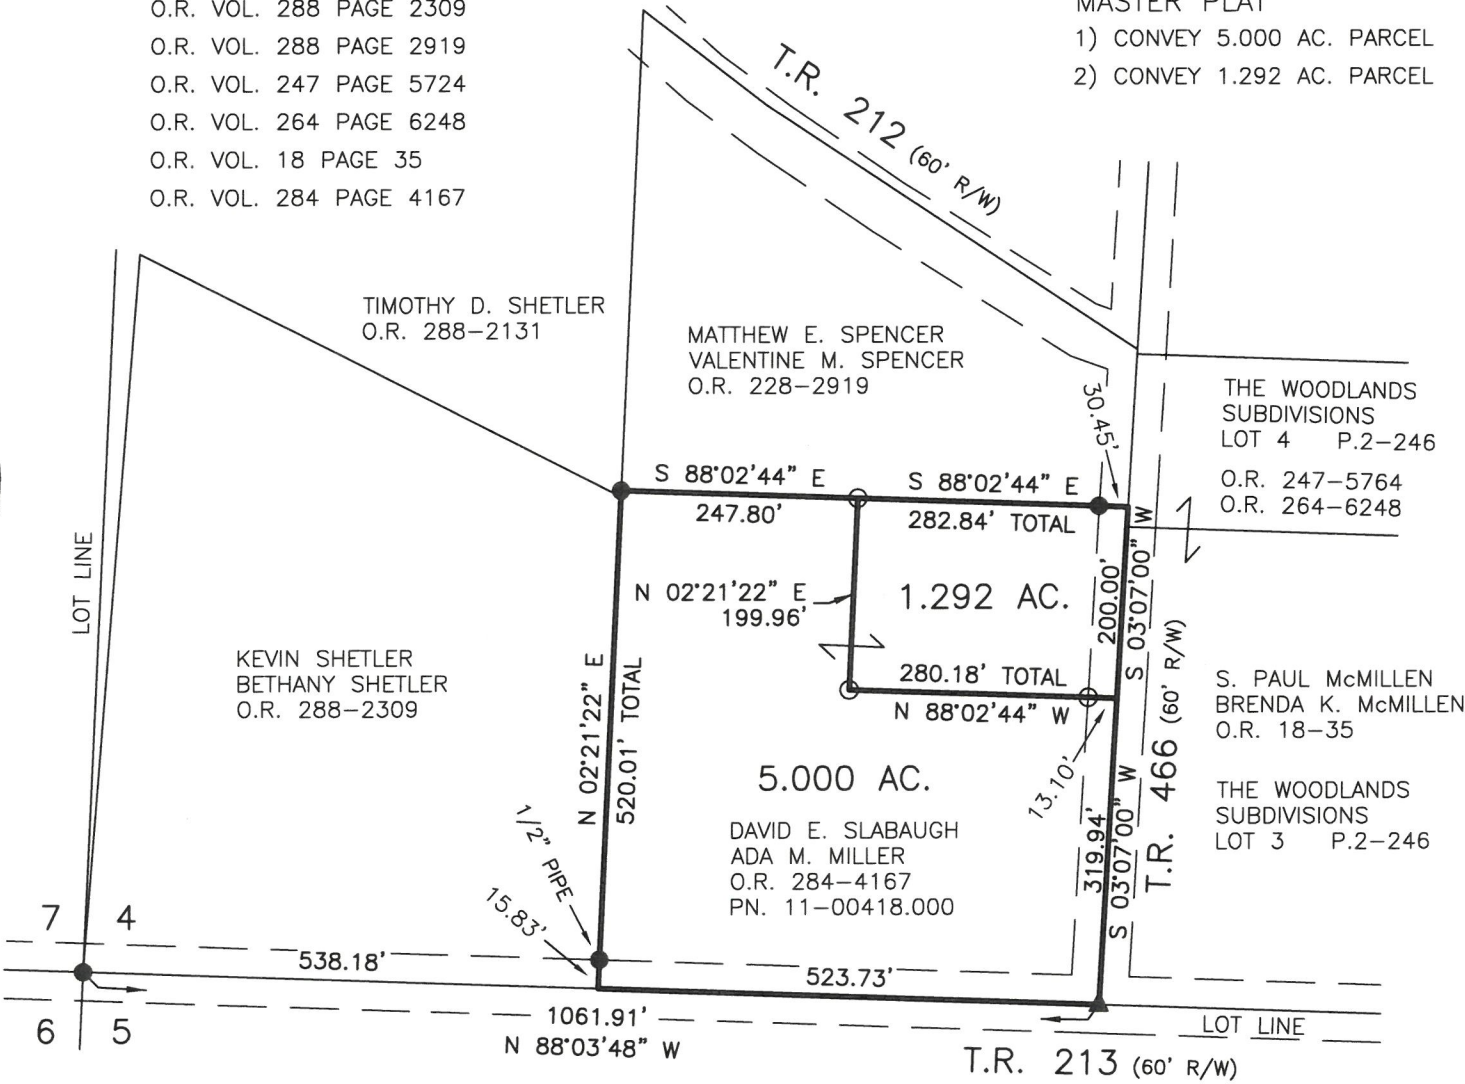

BASIS OF BEARINGS FROM OHIO STATE PLANE
COORDINATE SYSTEM, NORTH ZONE,
N.A.D. 83, 2011 ADJUSTMENT

BAKER SURVEYING
138 N. CLAY STREET
MILLERSBURG, OHIO 44654
PH. 330-674-4788
EMAIL: bakersurveying@gmail.com

APPROVED FOR TRANSFER ONLY
NO SUBDIVISION PLAT REQUIRED
(O.R.C. 711.001 & 711.131)
Lot(s) not for building unless
approved by Board of Health
HOLMES CO. PLANNING COMMISSION
By AO Date 7/24/2026



Plat Approved
Holmes County Map Office
6/30/2026 MM