




SCALE: 1"=100'

- 5/8" REBAR FOUND
UNLESS OTHERWISE NOTED
- 5/8" REBAR SET WITH I.D. CAP
MARKED "BAKER SURVEYING"

BASIS OF BEARINGS FROM OHIO STATE PLANE
COORDINATE SYSTEM, NORTH ZONE,
N.A.D. 83, 2011 ADJUSTMENT

REFERENCES

O.R. VOL. 287 PAGE 4799
PLAT VOL. 5 PAGE 68
PLAT VOL. 5 PAGE 41
PLAT VOL. 13 PAGE 177
PLAT VOL. 19 PAGE 1419
PLAT VOL. 19 PAGE 3382

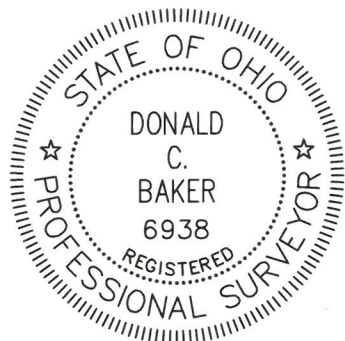

I CERTIFY THIS SURVEY TO BE CORRECT
TO THE BEST OF MY KNOWLEDGE.

DONALD C. BAKER P.S. 6938

DATE: JUNE 18, 2026

KES

FILE NAME: WORK7\S-26-495


ENGINEERING ASSOCIATES, INC. DBA BAKER SURVEYING



BAKER SURVEYING
138 N. CLAY STREET
MILLERSBURG, OHIO 44654
PH. 330-674-4788
EMAIL: bakersurveying@gmail.com

WALNUT CREEK TOWNSHIP N.E. QTR. SECTION 18 T-9 N; R-5 W HOLMES COUNTY, OHIO

SURVEYED FOR: IVAN SCHROCK

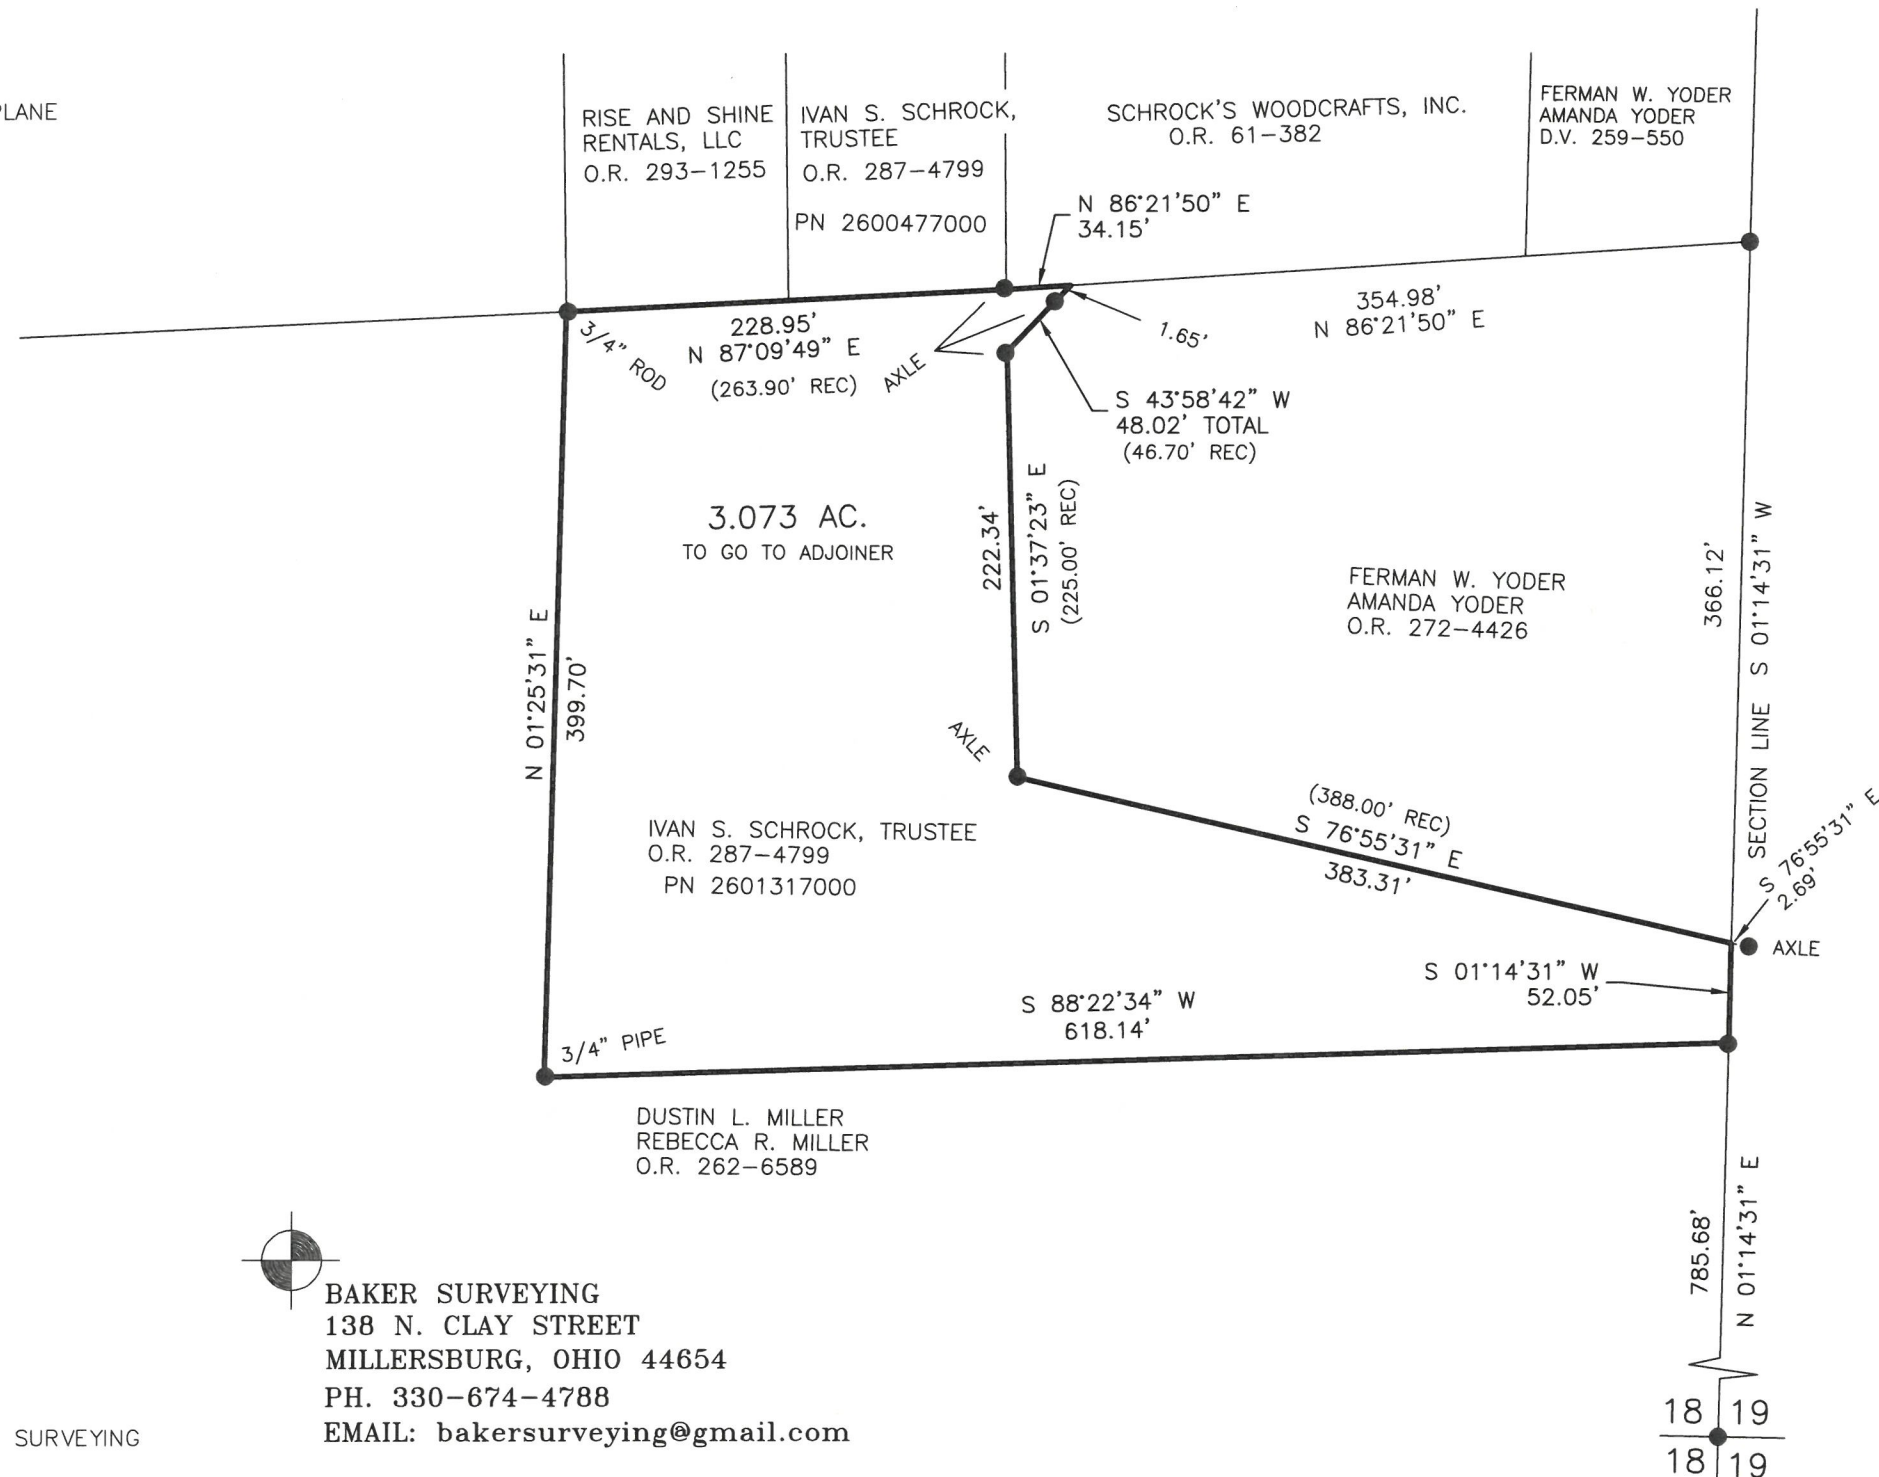

202600003475

B: 19 P: 5888

FILED FOR RECORD IN

HOLMES COUNTY, OH

ANITA HALL, COUNTY RECORDER

08/05/2026 02:44 PM

SMALL PLAT . 40.00

PAGES: 1

ORV 296 Pg 6624

APPROVED FOR TRANSFER ONLY

NO SUBDIVISION PLAT REQUIRED

(O.R.C. 711.001 & 711.131)

Lot(s) not for building unless
approved by Board of Health

HOLMES CO. PLANNING COMMISSION

By AO Date 6/26/2026

Plat Approved

Holmes County Map Office

6/25/2026 Rg