

202600003486

B: 19 P: 5889

FILED FOR RECORD IN
HOLMES COUNTY, OH
ANITA HALL, COUNTY RECORDER

08/06/2026 11:20 AM

SMALL PLAT . 40.00

PAGES: 1

ORV 296 Pg 6645

ORV 296 Pg 6647

CLARK TOWNSHIP
S.W. QTR. SECTION 24
T-8 N; R-4 W
HOLMES COUNTY, OHIO

SURVEYED FOR: ELI MILLER



SCALE: 1"=100'

- 5/8" REBAR FOUND
UNLESS OTHERWISE NOTED
- 5/8" REBAR SET WITH I.D. CAP
- I.D. CAP MARKED "BAKER
SURVEYING"

MASTER PLAT

- 1) CONVEY 0.697 ACRE PARCEL
- 2) CONVEY 0.446 ACRE PARCEL

REFERENCES

O.R. VOL. 268 PAGE 3801
PLAT VOL. 19 PAGE 3800

BASIS OF BEARINGS FROM
HOLMES COUNTY DEED
O.R. VOL. 268 PAGE 3801



I CERTIFY THIS SURVEY TO BE CORRECT
TO THE BEST OF MY KNOWLEDGE.

DONALD C. BAKER P.S. 6938

DATE: JULY 6, 2026


GRB

FILE NAME: WORK7\S-26-551\GRB

ENGINEERING ASSOCIATES, INC. DBA BAKER SURVEYING



BAKER SURVEYING
138 N. CLAY STREET
MILLERSBURG, OHIO 44654
PH. 330-674-4788
EMAIL: bakersurveying@gmail.com

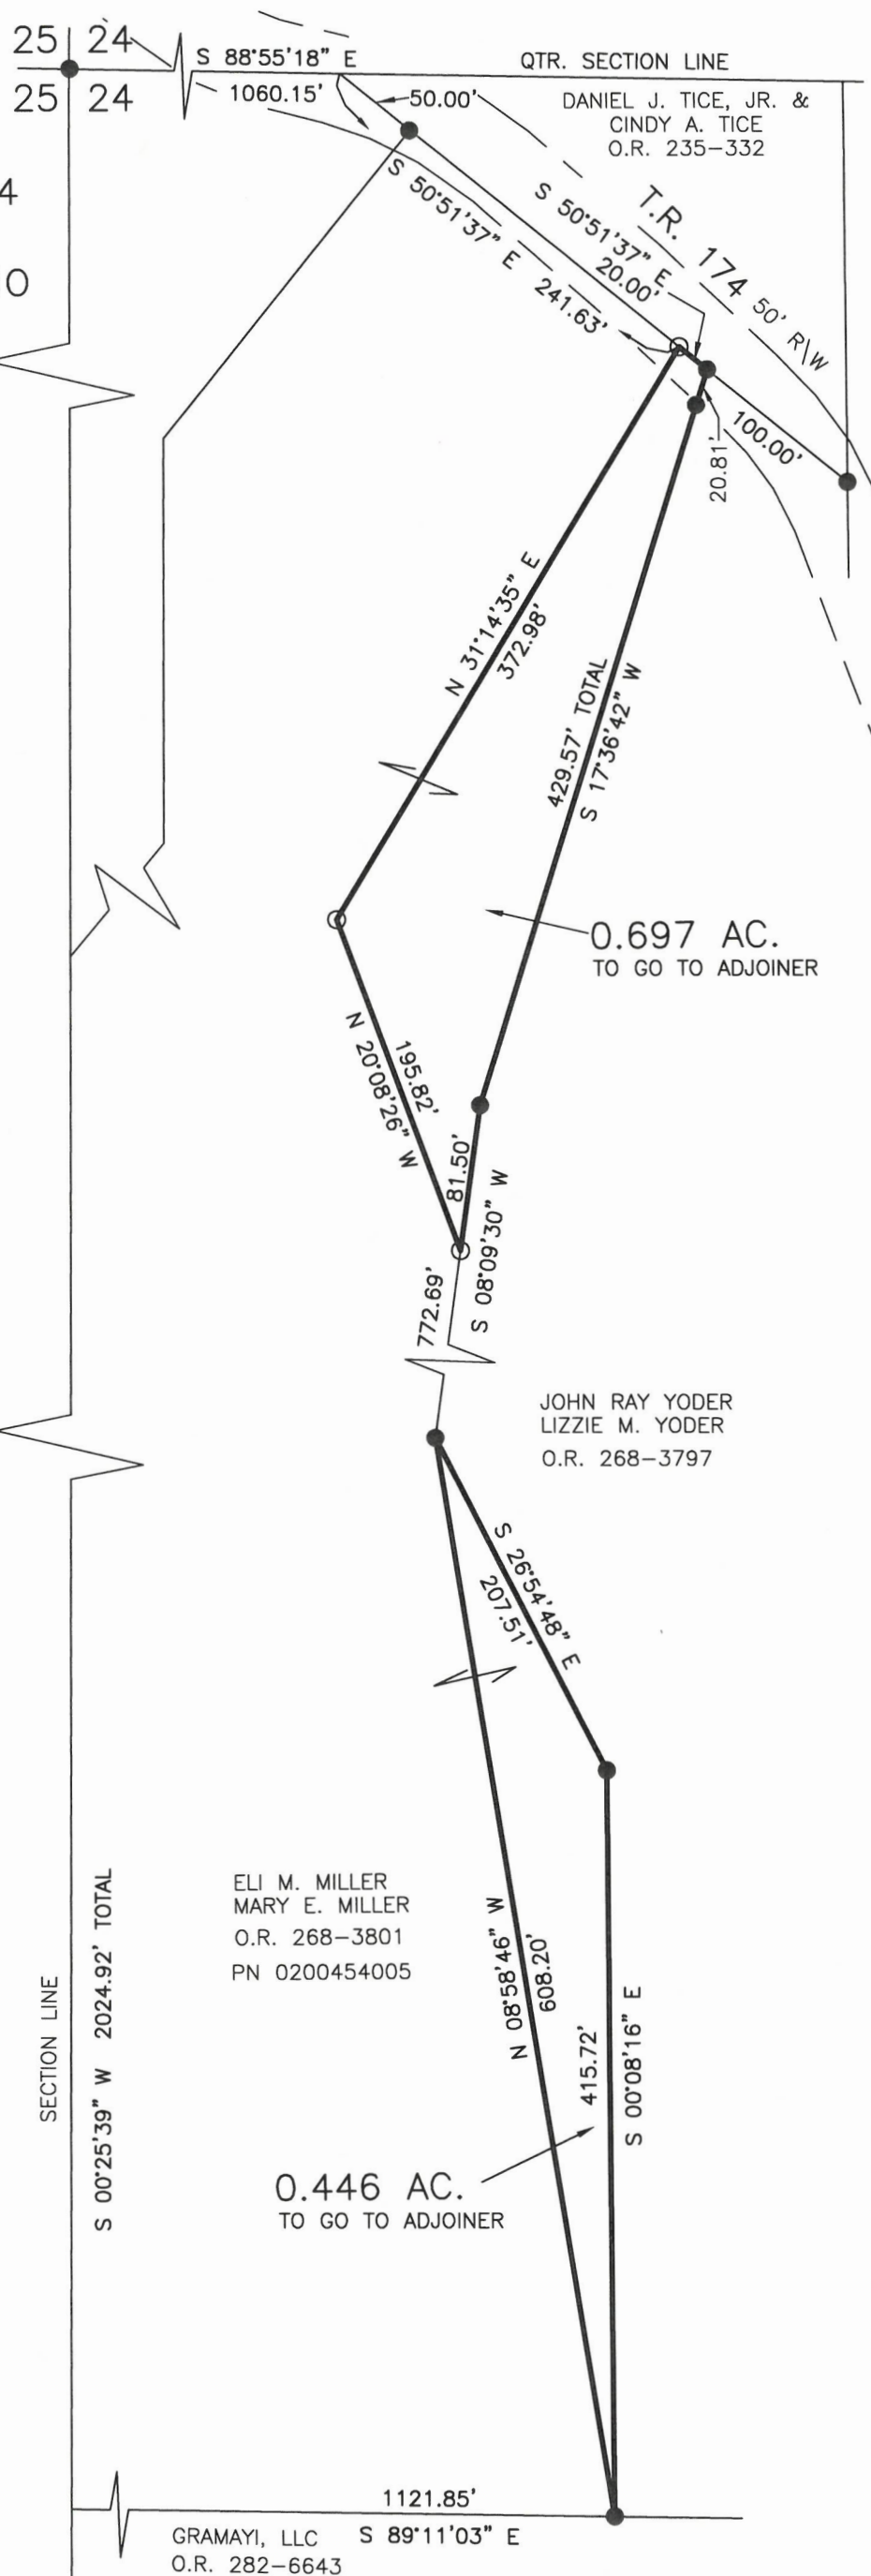

APPROVED FOR TRANSFER ONLY

NO SUBDIVISION PLAT REQUIRED

(O.R.C. 711.001 & 711.131)

Lot(s) not for building unless

approved by Board of Health

HOLMES CO. PLANNING COMMISSION

By AO Date 7/30/2026

HCPC

Plat Approved

Holmes County Map Office

7/30/2026 Rg