

MECHANIC TOWNSHIP
2ND QTR., LOT 21
T-8 N; R-6 W
HOLMES COUNTY, OHIO

SURVEYED FOR: NOAH H. YODER



REFERENCES

PLAT VOL. 19 PAGE 5280
PLAT VOL. 4 PAGE 140

BASIS OF BEARINGS FROM OHIO STATE PLANE
COORDINATE SYSTEM, NORTH ZONE,
N.A.D. 83, 2011 ADJUSTMENT

0 100 200
SCALE: 1"=100'

- 5/8" REBAR FOUND
UNLESS OTHERWISE NOTED
- 5/8" REBAR SET WITH I.D. CAP
MARKED "BAKER SURVEYING"

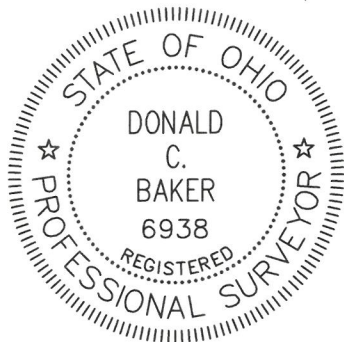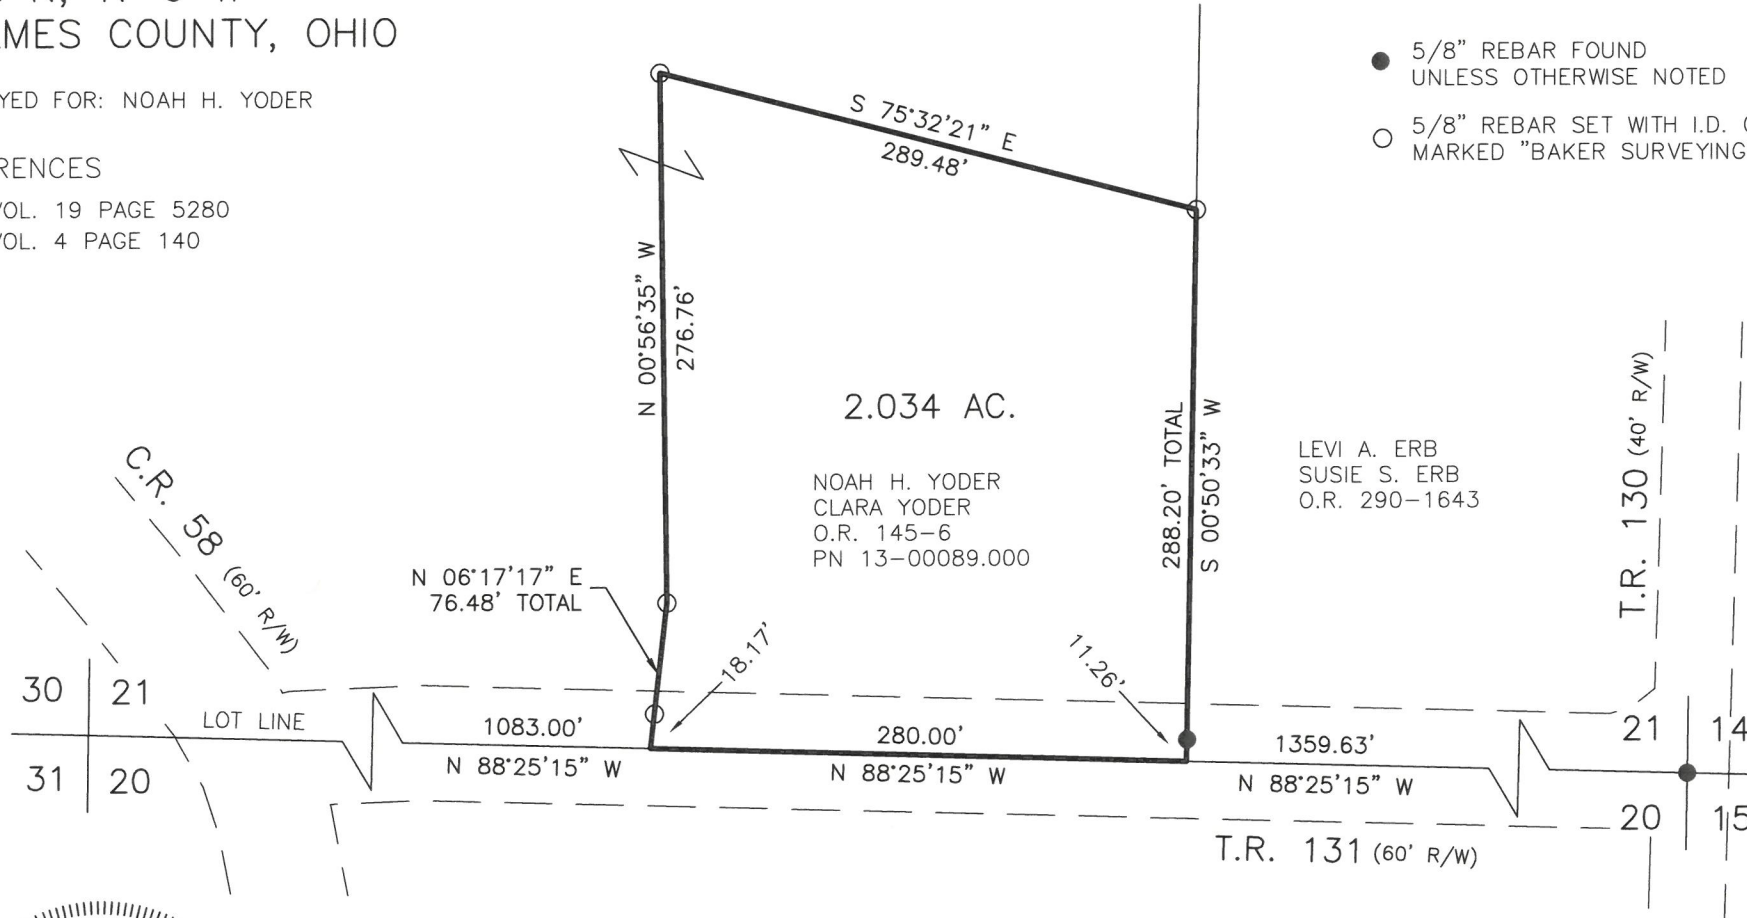

I CERTIFY THIS SURVEY TO BE CORRECT
TO THE BEST OF MY KNOWLEDGE.

Donald C. Baker

DONALD C. BAKER P.S. 6938

DATE: JULY 7, 2026

TAB

FILE NAME: WORK7\S-26-488\LDM

ENGINEERING ASSOCIATES, INC. DBA BAKER SURVEYING



BAKER SURVEYING
138 N. CLAY STREET
MILLERSBURG, OHIO 44654
PH. 330-674-4788
EMAIL: bakersurveying@gmail.com

202600003565

B: 19 P: 5892
FILED FOR RECORD IN
HOLMES COUNTY, OH
ANITA HALL, COUNTY RECORDER
08/12/2026 11:14 AM
SMALL PLAT . 40.00
PAGES: 1
ORV 296 Pg 7032

APPROVED FOR TRANSFER ONLY
NO SUBDIVISION PLAT REQUIRED
(O.R.C. 711.001 & 711.131)
Lot(s) not for building unless
approved by Board of Health
HOLMES CO. PLANNING COMMISSION
By AO Date 7/28/2026

HCPC

Plat Approved
Holmes County Map Office
7/27/2026 MM