

202600003588

B: 19 P: 5894

FILED FOR RECORD IN

HOLMES COUNTY, OH

ANITA HALL, COUNTY RECORDER

08/13/2026 10:32 AM

SMALL PLAT . 40.00

PAGES: 1

ORV 296 Pg 7194

0 100 200



SCALE: 1"=100'

- 5/8" REBAR FOUND
UNLESS OTHERWISE NOTED
- 5/8" REBAR SET WITH I.D. CAP
MARKED "BAKER SURVEYING"

BASIS OF BEARINGS FROM OHIO STATE PLANE
COORDINATE SYSTEM, NORTH ZONE,
N.A.D. 83, 2011 ADJUSTMENT

REFERENCES

O.R. VOL. 285 PAGE 1861

PLAT VOL. 14 PAGE 268



I CERTIFY THIS SURVEY TO BE CORRECT
TO THE BEST OF MY KNOWLEDGE.

Donald C. Baker

DONALD C. BAKER

P.S. 6938

DATE: JUNE 17, 2026


TAB

FILE NAME: WORK7\S-26-499

ENGINEERING ASSOCIATES, INC. DBA BAKER SURVEYING

HARDY TOWNSHIP
N.E. QTR. SECTION 5
T-9 N; R-6 W
HOLMES COUNTY, OHIO

SURVEYED FOR: STEVEN MILLER

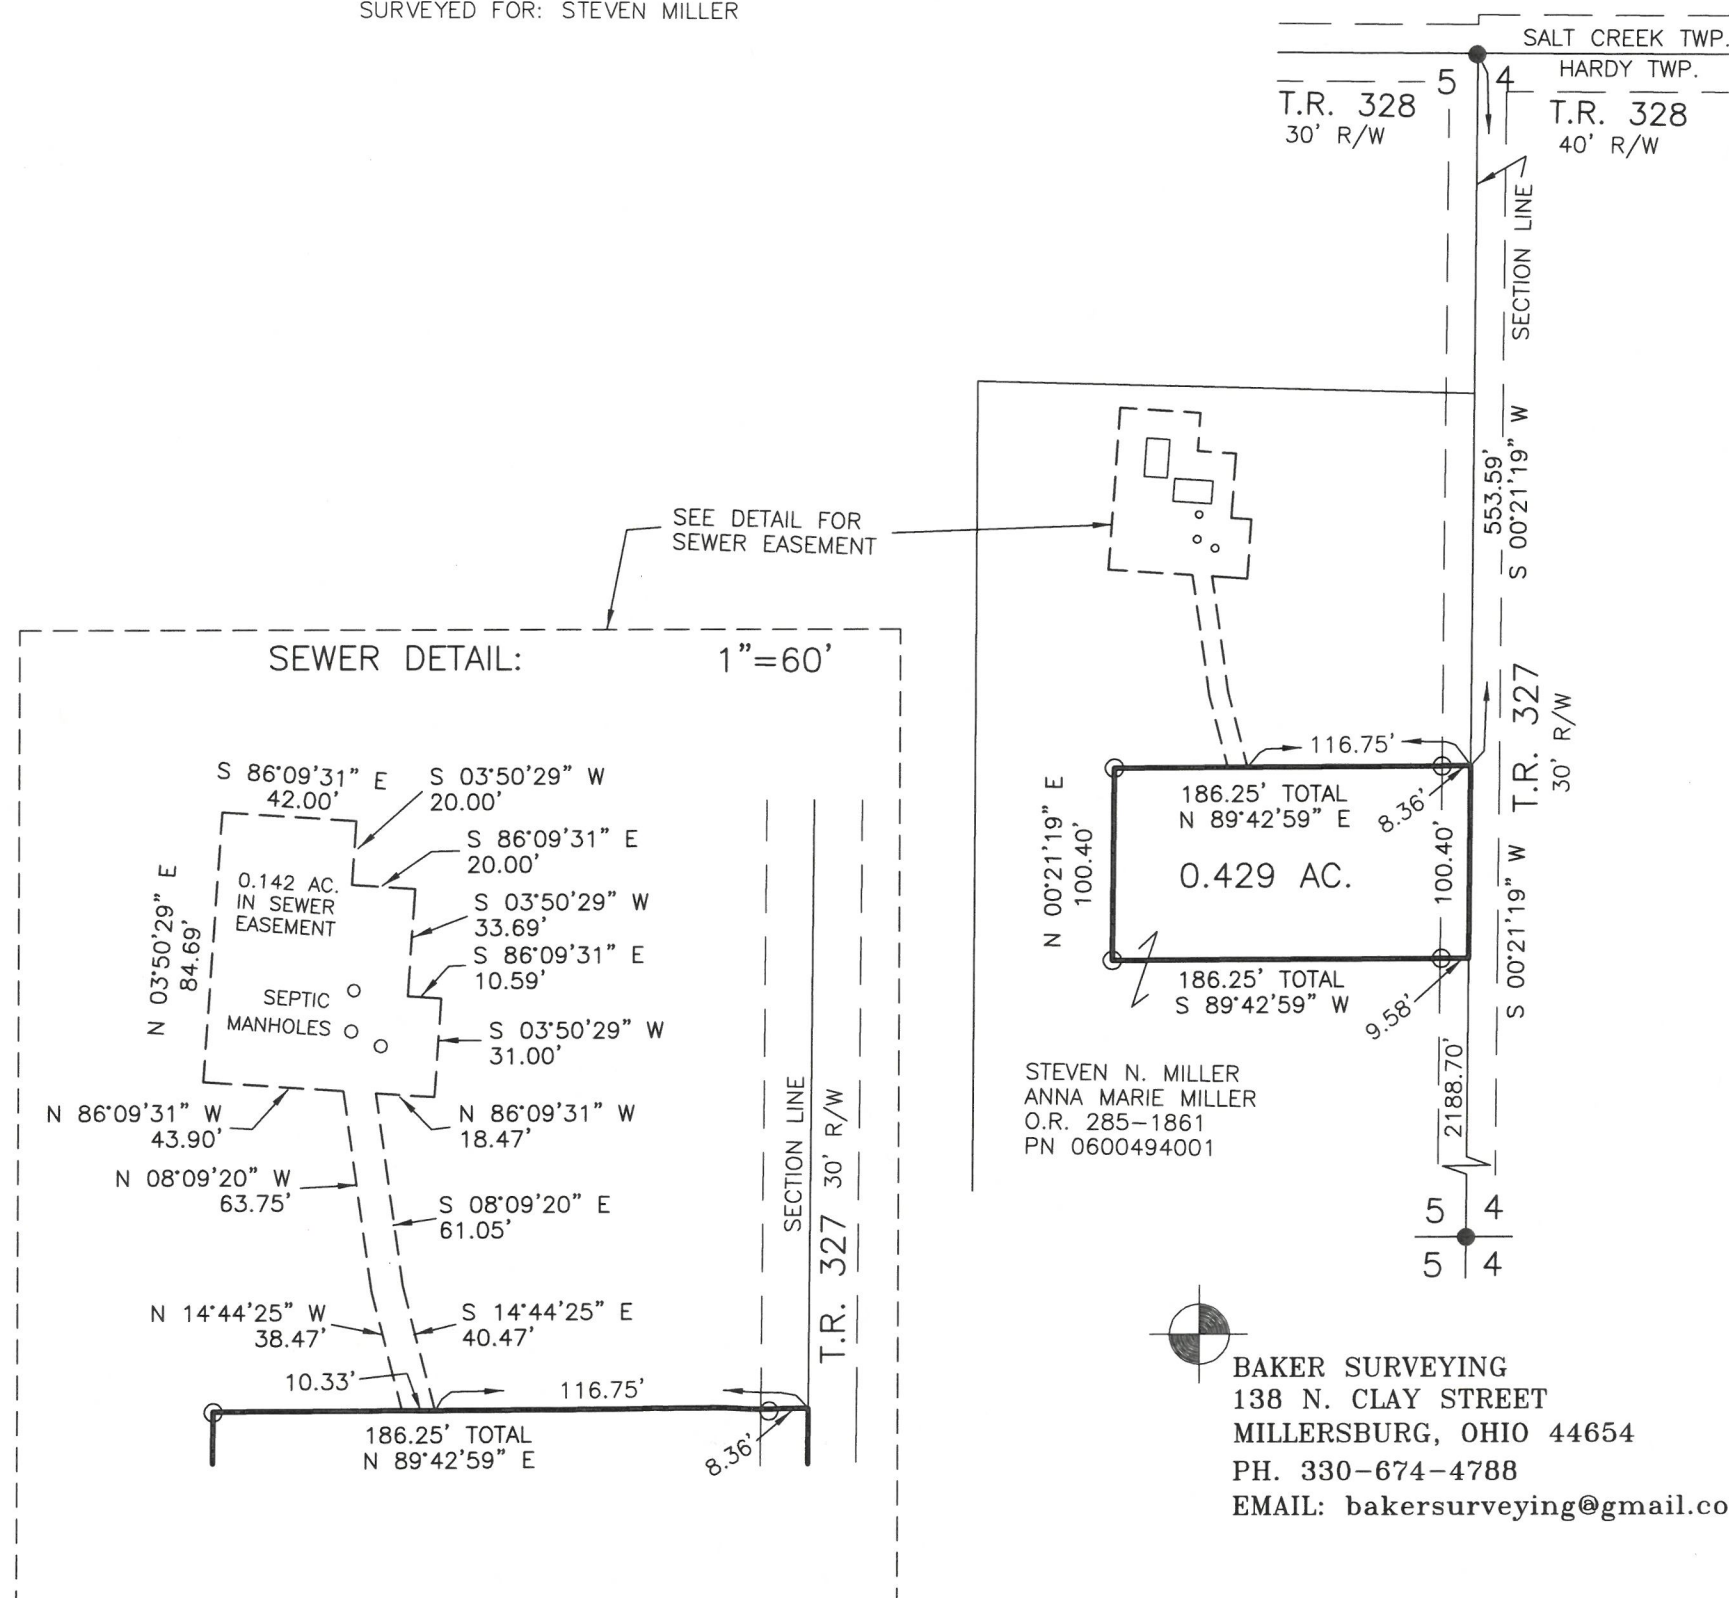

STEVEN N. MILLER
ANNA MARIE MILLER
O.R. 285-1861
PN 0600494001



BAKER SURVEYING
138 N. CLAY STREET
MILLERSBURG, OHIO 44654
PH. 330-674-4788
EMAIL: bakersurveying@gmail.com

APPROVED FOR TRANSFER ONLY
NO SUBDIVISION PLAT REQUIRED

(O.R.C. 711.001 & 711.131)

Lot(s) not for building unless

approved by Board of Health

HOLMES CO. PLANNING COMMISSION

By AO Date 8/10/2026



Plat Approved

Holmes County Map Office

7/1/2026 Rg