


CLARK TOWNSHIP
N.W. QTR. SECTION 23
N.E. QTR. SECTION 24
T-8 N; R-5 W
HOLMES COUNTY, OHIO

SURVEYED FOR: MOSES ERB

BASIS OF BEARINGS FROM OHIO STATE PLANE
COORDINATE SYSTEM, NORTH ZONE,
N.A.D. 83, 2011 ADJUSTMENT


REFERENCES
O.R. VOL. 49 PAGE 392
PLAT 19 PAGE 4367
PLAT 19 PAGE 1111
PLAT 19 PAGE 2913
PLAT 19 PAGE 2293
PLAT 17 PAGE 285
PLAT 16 PAGE 395
PLAT 19 PAGE 2768
PLAT 5 PAGE 43

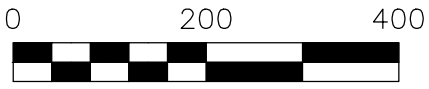

SCALE: 1"=200'

- STONE FOUND
- 5/8" REBAR FOUND
UNLESS OTHERWISE NOTED
- 5/8" REBAR SET WITH I.D. CAP
MARKED "BAKER SURVEYING"

- MASTER PLAT
- 1) CONVEY 27.251 ACRE PARCEL
 - 2) CONVEY 74.340 ACRE PARCEL

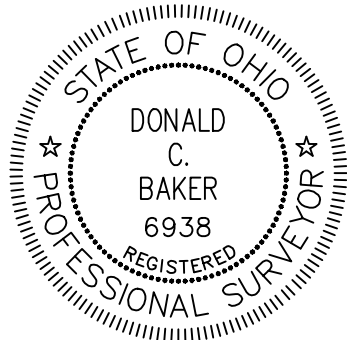


I CERTIFY THIS SURVEY TO BE CORRECT
TO THE BEST OF MY KNOWLEDGE.


Donald C. Baker
DONALD C. BAKER

P.S. 6938

DATE: JUNE 16, 2026
GRB, SCR
FILE NAME: WORK7\S-26-453\LDM
ENGINEERING ASSOCIATES, INC. DBA BAKER SURVEYING

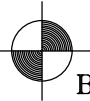

BAKER SURVEYING
138 N. CLAY STREET
MILLERSBURG, OHIO 44654
PH. 330-674-4788
EMAIL: bakersurveying@gmail.com

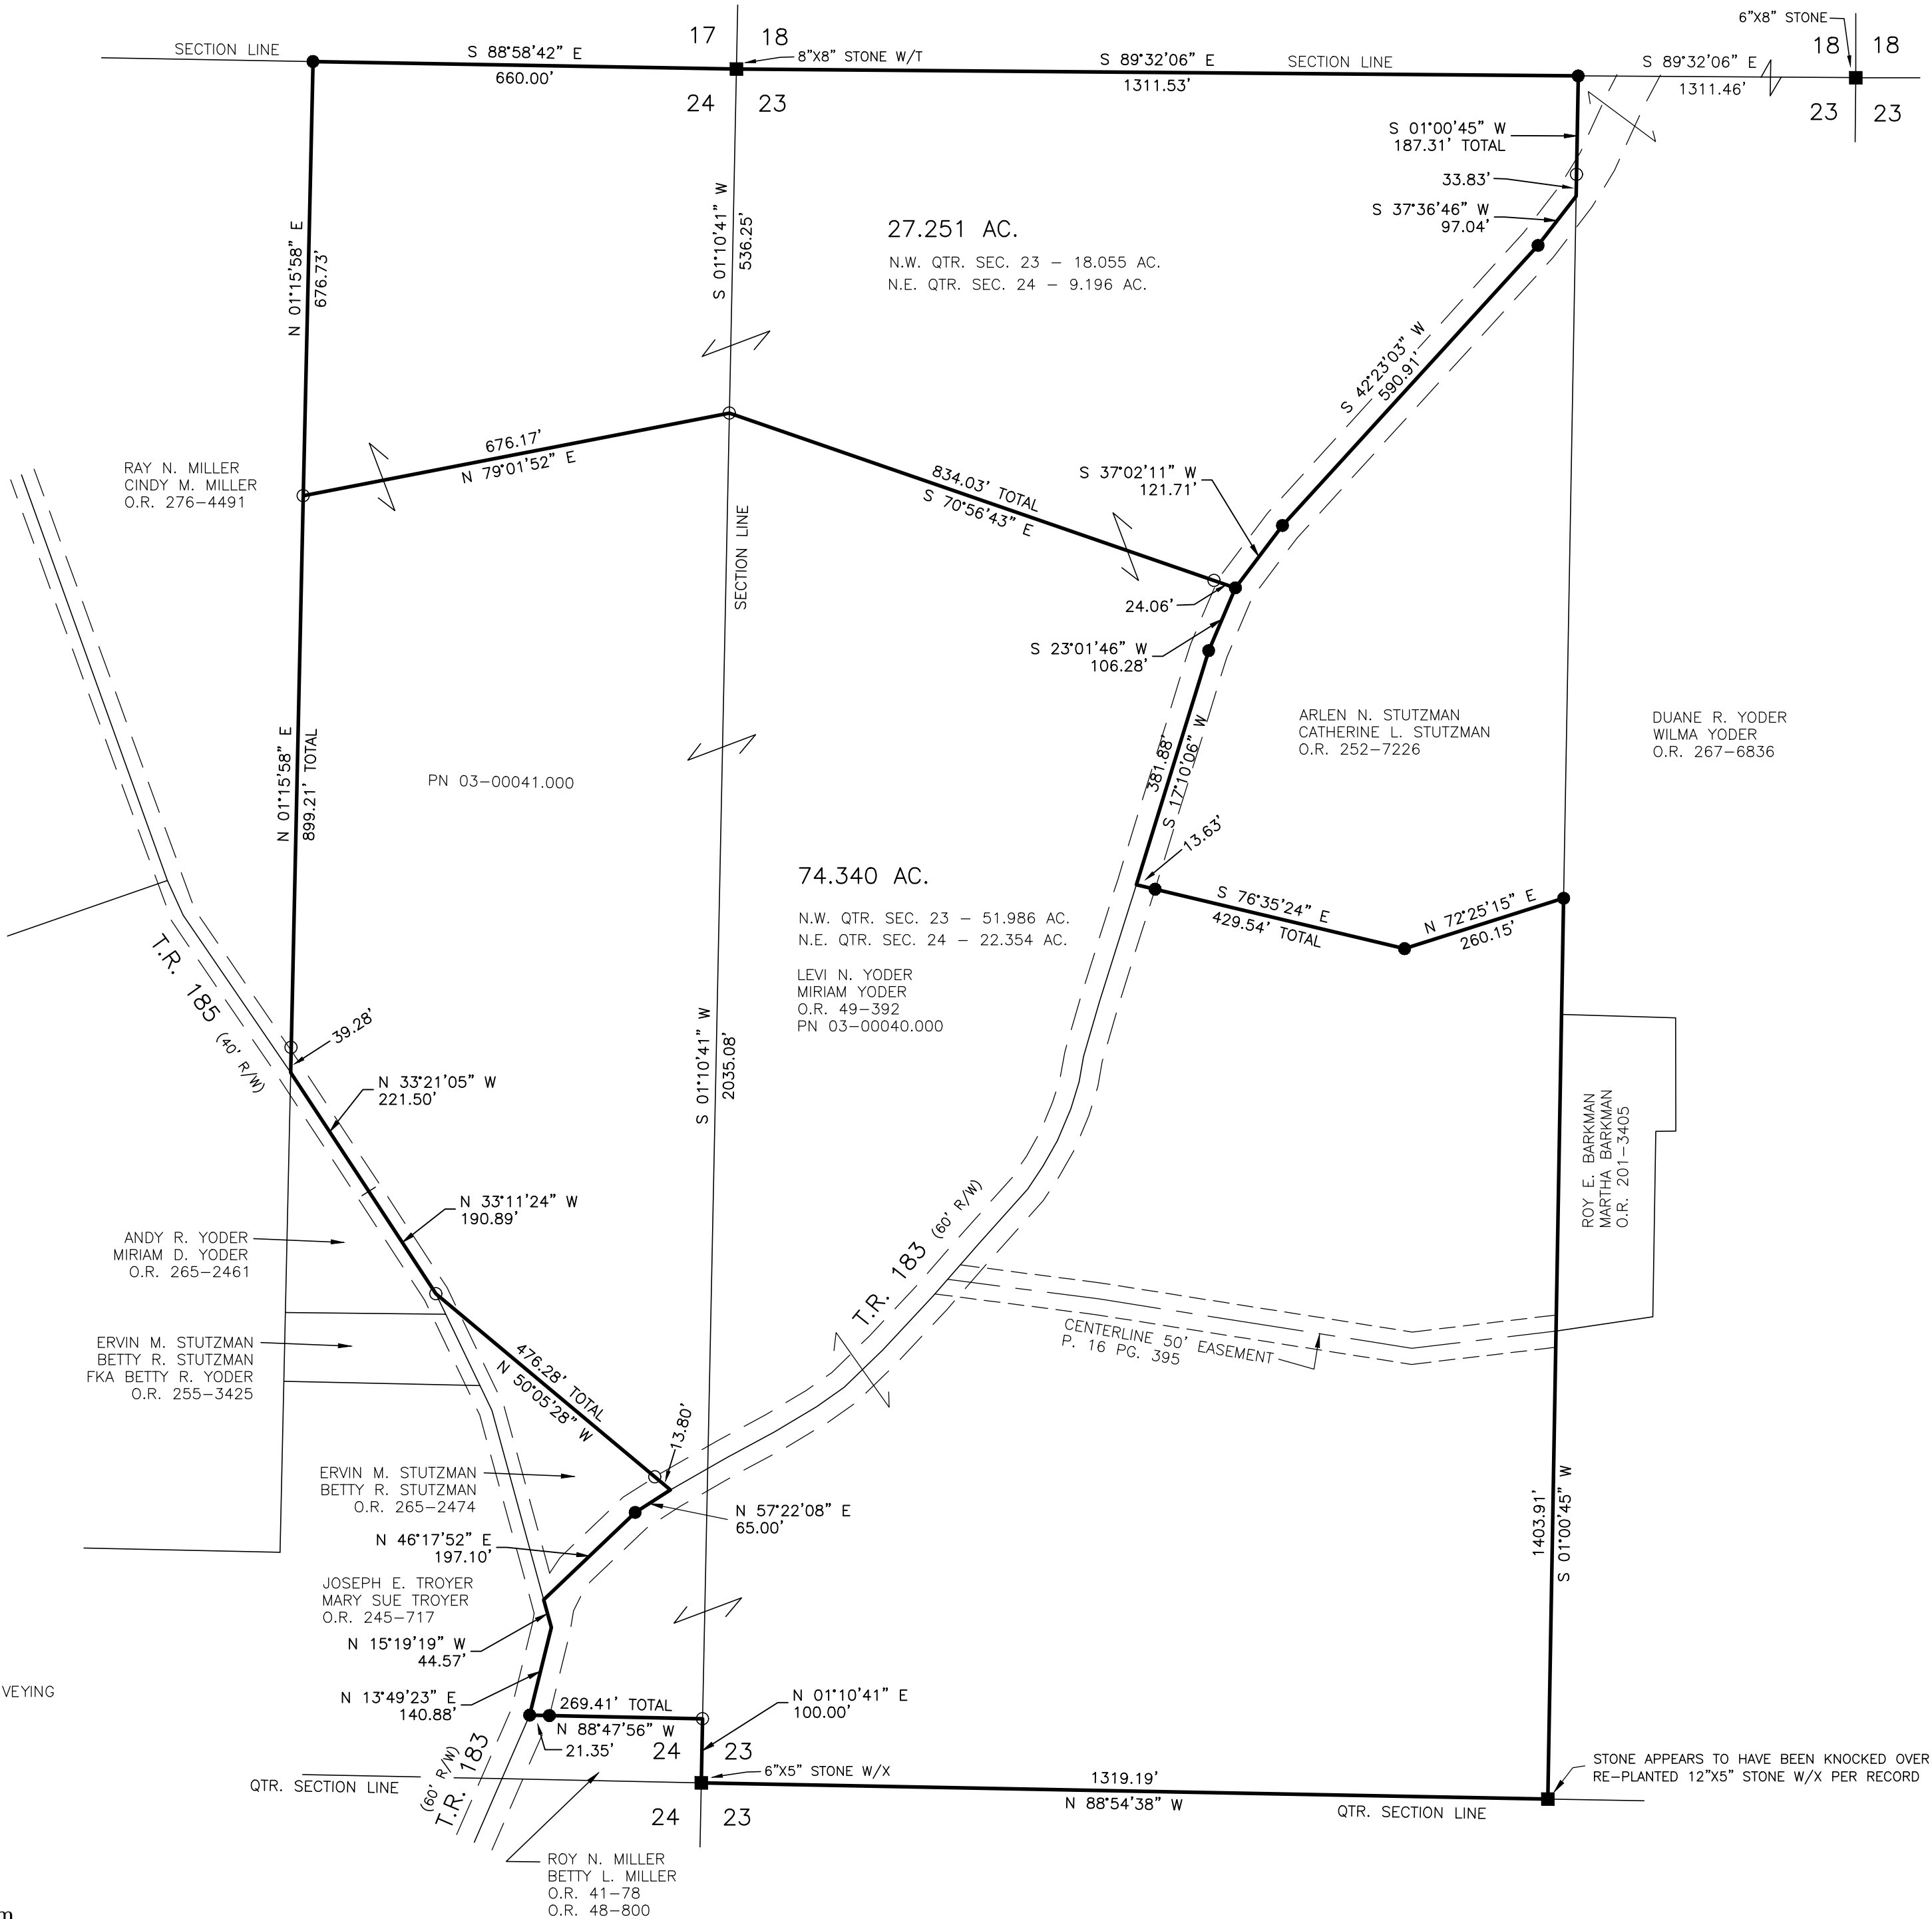

202600003625

B: 19 P: 5896
FILED FOR RECORD IN
HOLMES COUNTY, OH
ANITA HALL, COUNTY RECORDER
08/14/2026 11:16 AM
SMALL PLAT . 40.00
PAGES: 1

ORV 296 Pg 7400
ORV 296 Pg 7403

APPROVED FOR TRANSFER ONLY
NO SUBDIVISION PLAT REQUIRED
(O.R.C. 711.001 & 711.131)
Lot(s) not for building unless
approved by Board of Health
HOLMES CO. PLANNING COMMISSION
By AO Date 8/5/2026

HCPC

Plat Approved
Holmes County Map Office
8/5/2026 MM