

PRAIRIE TOWNSHIP
S.E. QTR. SECTION 26
T-14 N; R-13 W
HOLMES COUNTY, OHIO

SURVEYED FOR: MELVIN J. MILLER

REFERENCES

O.R. VOL. 252 PAGE 2601
O.R. VOL. 261 PAGE 221
O.R. VOL. 290 PAGE 3063
O.R. VOL. 264 PAGE 1539
PLAT VOL. 12 PAGE 972



LEVI R. WEAVER
SUSIE J. WEAVER
O.R. 261-221

PRAIRIE TOWNSHIP SUBDIVISION NO. 5
LOT 2 (P. 19-5417)

BRADY J. YODER
BRIANNE E. YODER
O.R. 290-3063

MELVIN J. MILLER
MARY LOU MILLER
O.R. 264-1539
PN 17-00265.001

MARLIN J. COBLENTZ
ERMA COBLENTZ
O.R. 252-2601

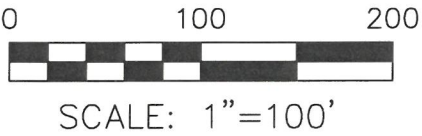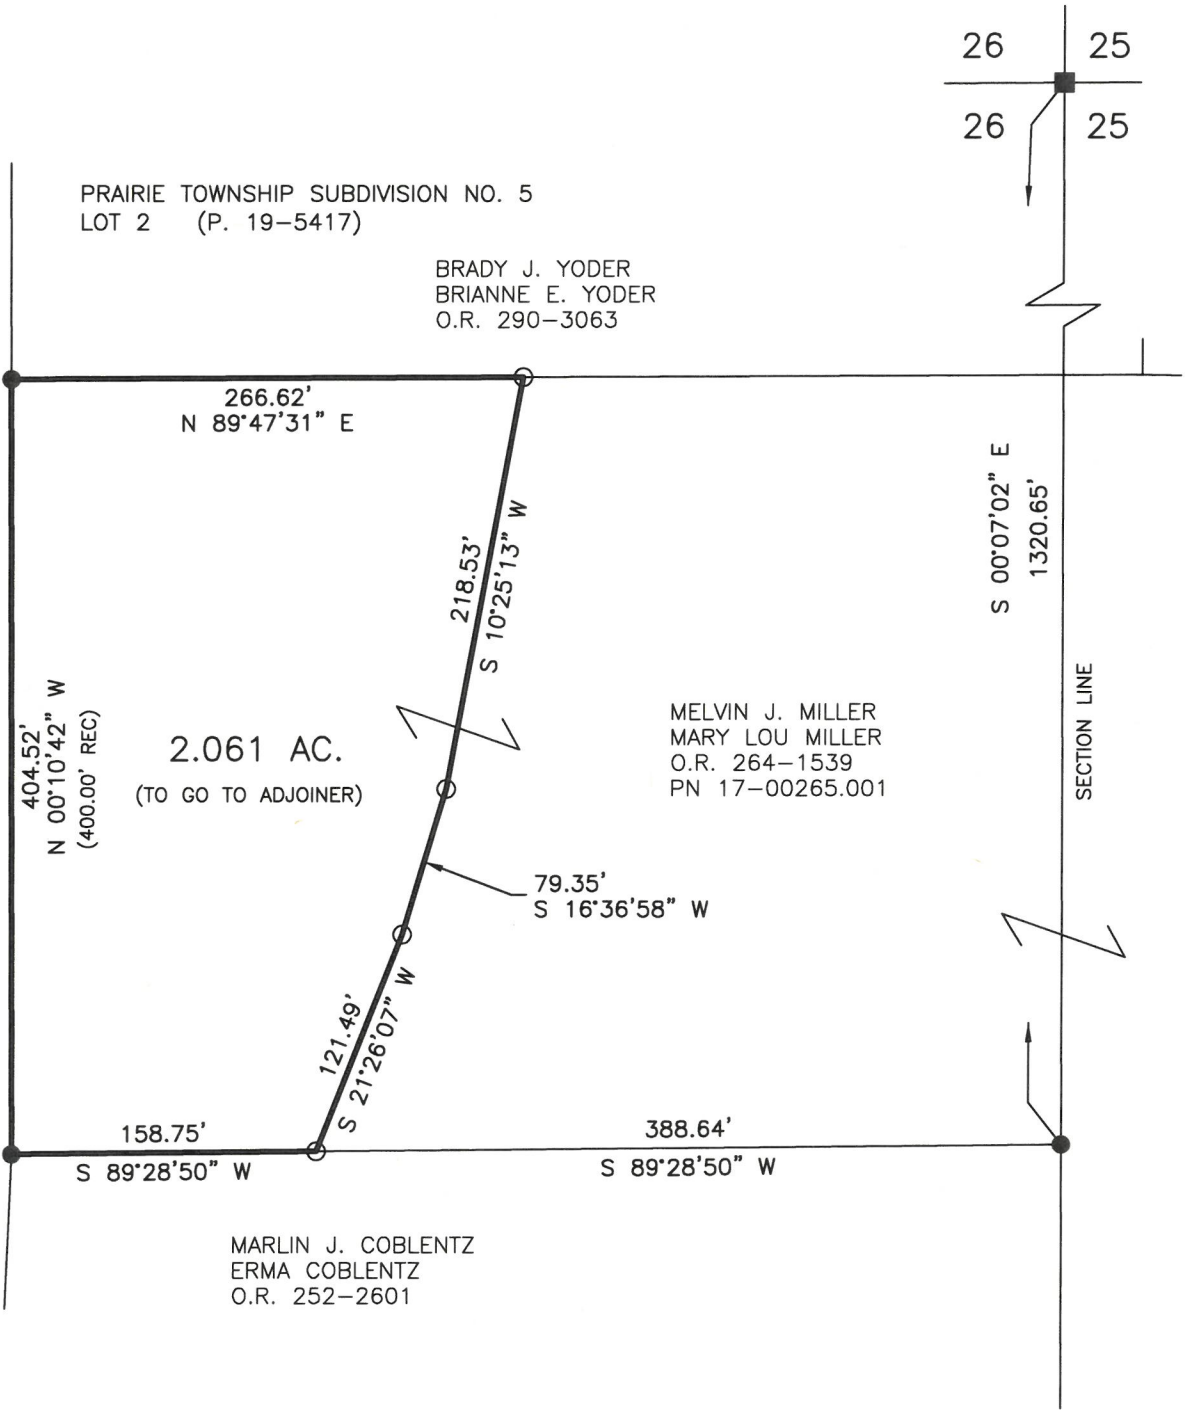

- STONE FOUND
- 5/8" REBAR FOUND
UNLESS OTHERWISE NOTED
- 5/8" REBAR SET WITH I.D. CAP
MARKED "BAKER SURVEYING"

202600003634
B: 19 P: 5898
FILED FOR RECORD IN
HOLMES COUNTY, OH
ANITA HALL, COUNTY RECORDER
08/14/2026 11:49 AM
SMALL PLAT . 40.00
PAGES: 1
ORV 296 Pg 7435



I CERTIFY THIS SURVEY TO BE CORRECT
TO THE BEST OF MY KNOWLEDGE.

Donald C. Baker

DONALD C. BAKER P.S. 6938
DATE: MAY 5, 2026
TAB
FILE NAME: WORK7\S-26-423\LDM
ENGINEERING ASSOCIATES, INC. DBA BAKER SURVEYING

BASIS OF BEARINGS FROM OHIO STATE PLANE
COORDINATE SYSTEM, NORTH ZONE,
N.A.D. 83, 2011 ADJUSTMENT



BAKER SURVEYING
138 N. CLAY STREET
MILLERSBURG, OHIO 44654
PH. 330-674-4788
EMAIL: bakersurveying@gmail.com

APPROVED FOR TRANSFER ONLY
NO SUBDIVISION PLAT REQUIRED
(O.R.C. 711.001 & 711.131)
Lot(s) not for building unless
approved by Board of Health
HOLMES CO. PLANNING COMMISSION
By AO Date 7/29/2026



Plat Approved
Holmes County Map Office
7/24/2026 MM