


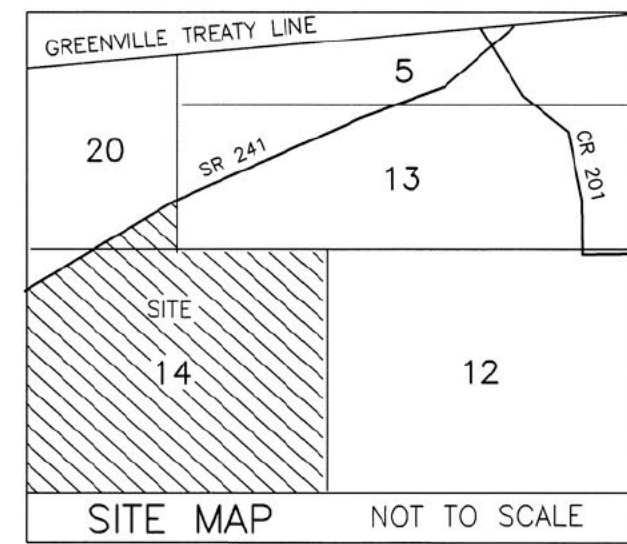

NOTE: ALL OFFSET PINS ARE 35' OFF
UNLESS OTHERWISE NOTED.

REFERENCES

O.R. VOL. 234 PAGE 2652
O.R. VOL. 279 PAGE 2636
O.R. VOL. 284 PAGE 5435
PLAT VOL. 10 PAGE 872
PLAT VOL. 19 PAGE 4549

BASIS OF BEARINGS FROM OHIO STATE PLANE
COORDINATE SYSTEM, NORTH ZONE,
N.A.D. 83, 2011 ADJUSTMENT

OWNERS DEDICATION

Be it remembered that we, the undersigned, owners of the
land shown hereon, do hereby acknowledge this plat to be
our free act and deed, and dedicate the land shown to
public use forever.

OWNER WITNESS
JOMAR GROUP, LTD.
JOSEPH MAST, AUTHORIZED SIGNER

OWNER WITNESS
JOMAR GROUP, LTD.
MARIE MAST, AUTHORIZED SIGNER

STATE OF OHIO
COUNTY OF HOLMES
Before me, ANDREW P. BROWER, a notary
public in said county and state, personally appeared the
above who acknowledged that they did sign the foregoing
instrument and that the same is their own free act and
deed.

In testimony whereof, I hereby set my hand and seal this
15th day of JUNE, 2026

Notary Public ANDREW P. BROWER

My Commission Expires N/A



COMMISSIONERS APPROVAL
We, the Holmes County Commissioners, hereby accept the
dedication of the road shown hereon.
Approved this 17 day of AUGUST, 2026
Holmes County Commissioners Resolution # 0-17-26-1

JOE D. MILLER
JOE D. MILLER

DAVE HALL
DAVE HALL


ERIC STROUSE
ERIC STROUSE

TRANSFER NOT NECESSARY

DATE AUGUST 17, 2026
AUDITOR JACKIE MCKEE

I certify this survey to be correct to the best of my knowledge.

Donald C. Baker APRIL 17, 2026
Donald C. Baker, P.S. 6938 DATE

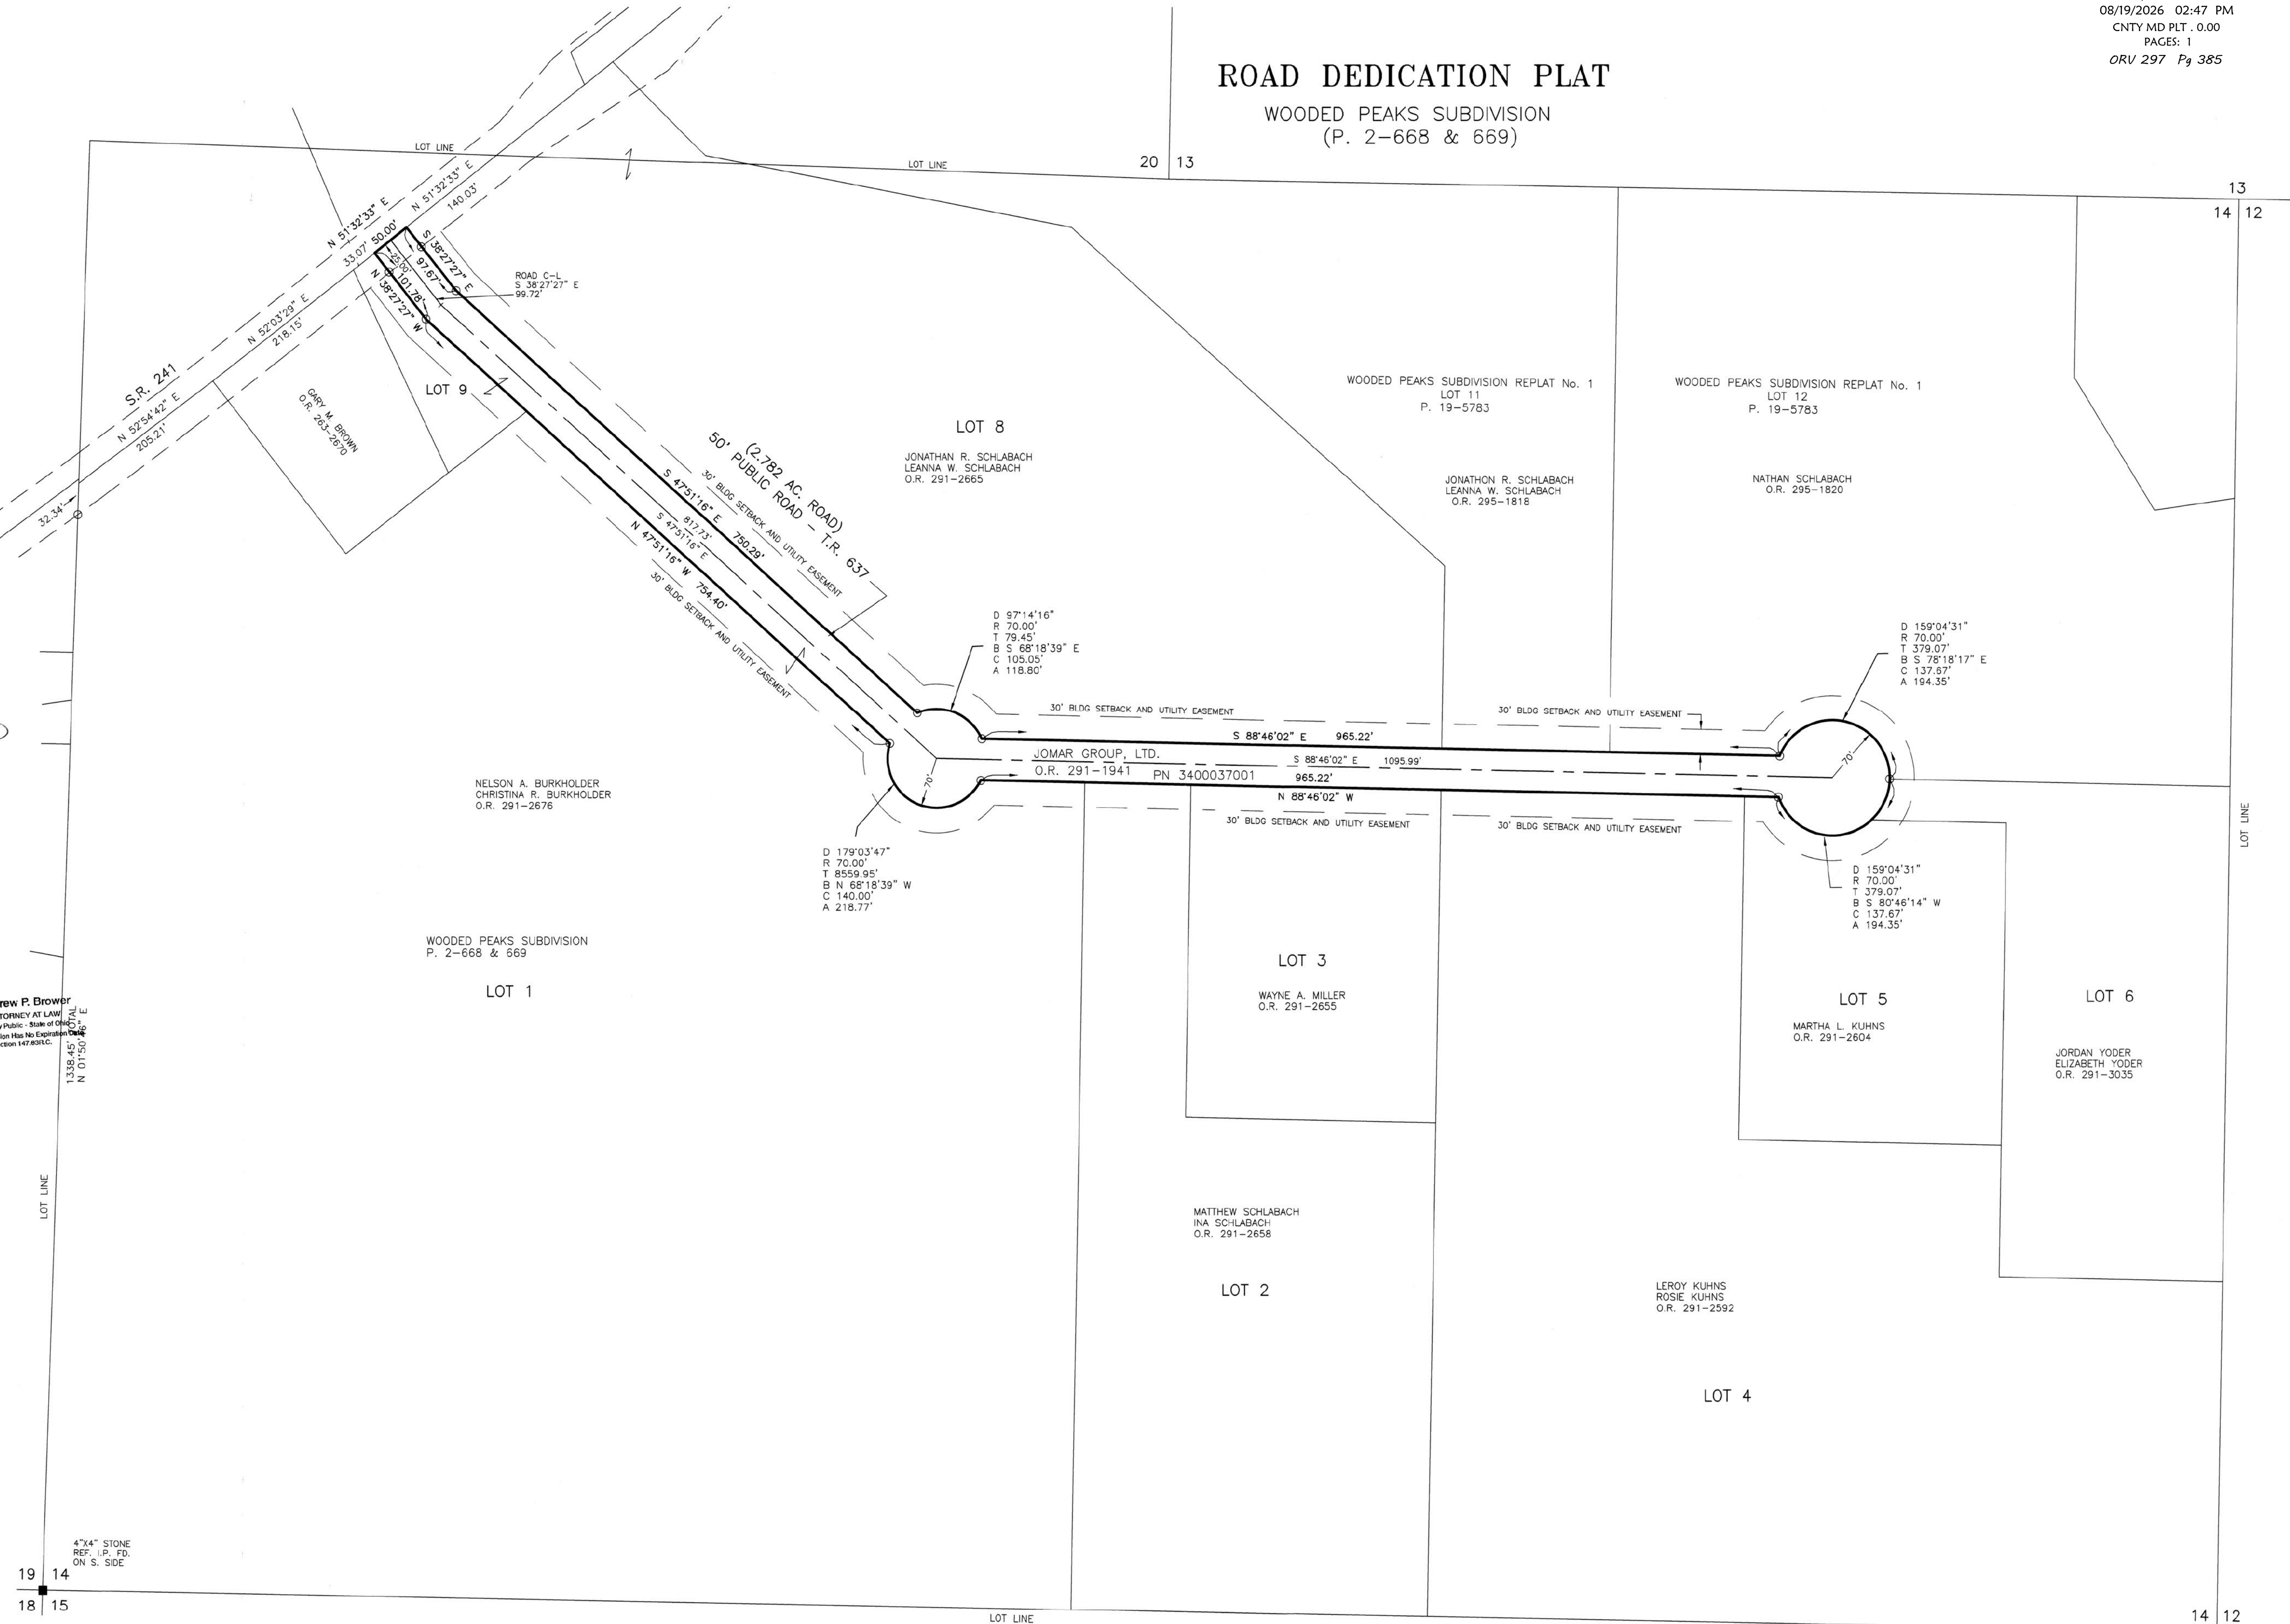

 BAKER SURVEYING 138 N. CLAY STREET MILLERSBURG, OHIO 44654 PH. 330-674-4788 EMAIL: bakersurveying@gmail.com	SALT CREEK TOWNSHIP 4TH QTR., LOT 14 T-10 N; R-6 W HOLMES COUNTY, OHIO	 SCALE: 1"=100' DATE: JAN. 9, 2025 REVISED: JUNE 30, 2025 WORKS\5-491-23\CNK UPDATED: APRIL 17, 2026	 STONE FOUND 5/8" REBAR SET WITH I.D. CAP I.D. CAP MARKED "BAKER 6938"
---	---	---	---