

BERLIN TOWNSHIP  
 S.E. QTR. SECTION 7  
 T-9 N; R-5 W  
 HOLMES COUNTY, OHIO

SURVEYED FOR: NELSON MILLER

REFERENCES



- O.R. VOL. 210 PAGE 2463
- O.R. VOL. 262 PAGE 3097
- O.R. VOL. 290 PAGE 3570
- PLAT VOL. 19 PAGE 1515
- PLAT VOL. 19 PAGE 3361

0 200 400



SCALE: 1"=200'

- ▲ R.R. SPIKE FOUND
- 5/8" REBAR FOUND UNLESS OTHERWISE NOTED
- 5/8" REBAR SET WITH I.D. CAP MARKED "BAKER SURVEYING"

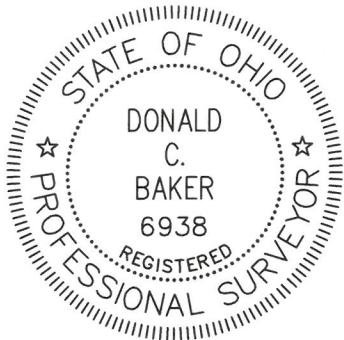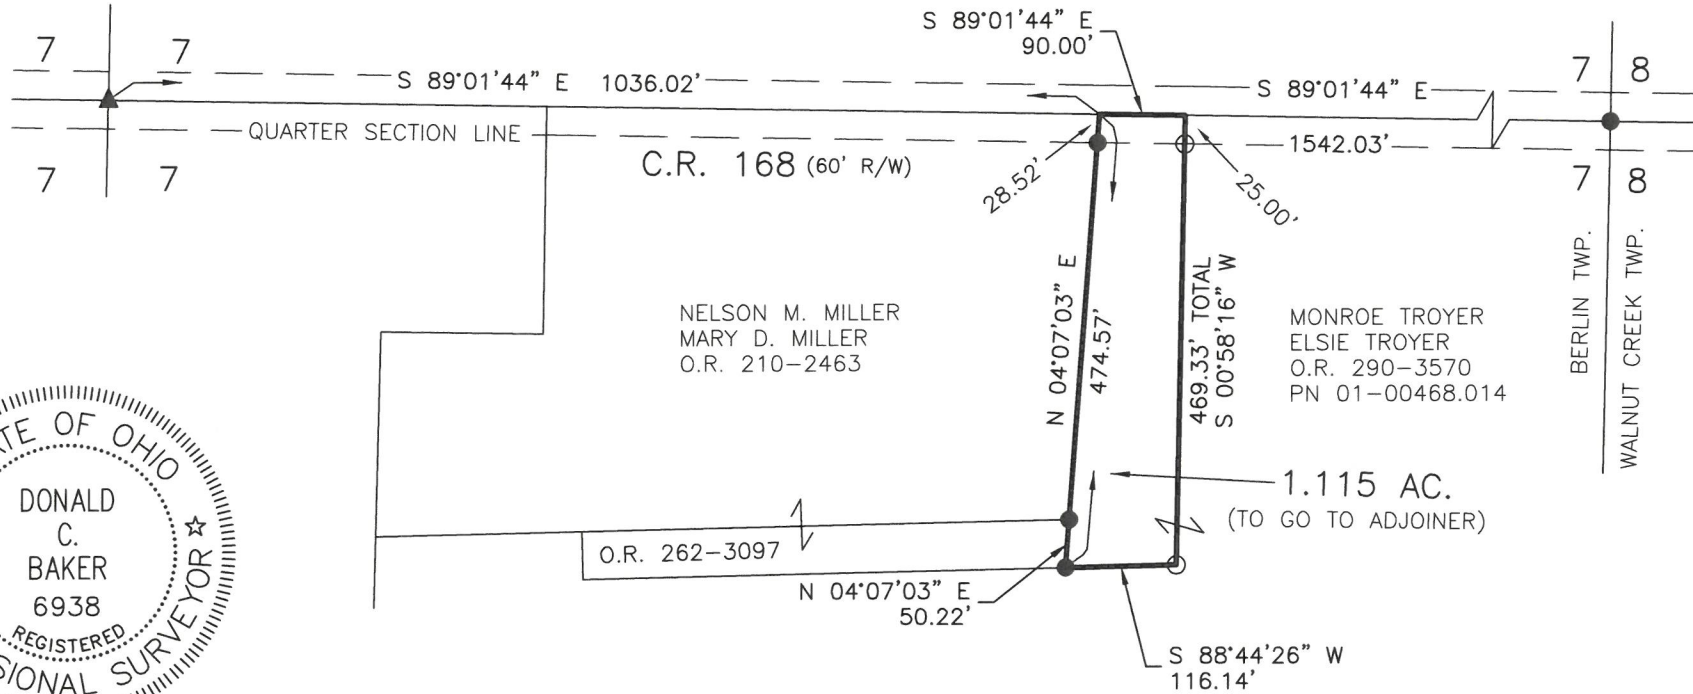

I CERTIFY THIS SURVEY TO BE CORRECT  
 TO THE BEST OF MY KNOWLEDGE.

*Donald C. Baker*

DONALD C. BAKER P.S. 6938

DATE: JUNE 16, 2026

KES, SCR

FILE NAME: WORK7\S-26-435\LDM

ENGINEERING ASSOCIATES, INC. DBA BAKER SURVEYING

BASIS OF BEARINGS FROM OHIO STATE PLANE  
 COORDINATE SYSTEM, NORTH ZONE,  
 N.A.D. 83, 2011 ADJUSTMENT



**BAKER SURVEYING**  
 138 N. CLAY STREET  
 MILLERSBURG, OHIO 44654  
 PH. 330-674-4788  
 EMAIL: [bakersurveying@gmail.com](mailto:bakersurveying@gmail.com)