


CLARK TOWNSHIP  
S.E. QTR. SECTION 7  
T-8 N; R-5 W  
HOLMES COUNTY, OHIO

SURVEYED FOR: MARVIN RABER

REFERENCES

- PLAT VOL. 12 PAGE 671
- PLAT VOL. 19 PAGE 3527
- PLAT VOL. 18 PAGE 408
- PLAT VOL. 19 PAGE 4277
- PLAT VOL. 17 PAGE 858
- PLAT VOL. 19 PAGE 1399
- PLAT VOL. 19 PAGE 4545
- PLAT VOL. 5 PAGE 92

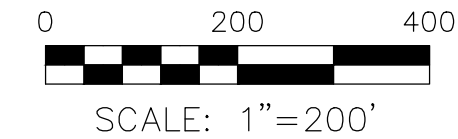

■ STONE FOUND

● 5/8" REBAR FOUND  
UNLESS OTHERWISE NOTED


△ R.R. SPIKE SET

○ 5/8" REBAR SET WITH I.D. CAP  
MARKED "BAKER SURVEYING"

BASIS OF BEARINGS FROM OHIO STATE PLANE  
COORDINATE SYSTEM, NORTH ZONE,  
N.A.D. 83, 2011 ADJUSTMENT

MASTER PLAT

- 1) CONVEY 28.272 ACRE PARCEL
- 2) CONVEY 39.963 ACRE PARCEL

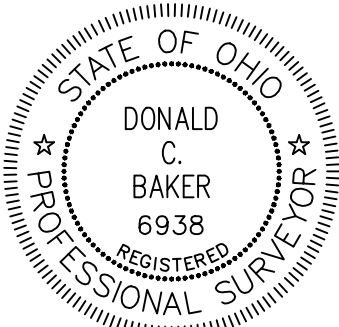

I CERTIFY THIS SURVEY TO BE CORRECT  
TO THE BEST OF MY KNOWLEDGE.


*Donald C. Baker*  
DONALD C. BAKER

P.S. 6938

DATE: JULY 14, 2026

JAD

FILE NAME: WORK7\S-26-541\LDM  
ENGINEERING ASSOCIATES, INC. DBA BAKER SURVEYING

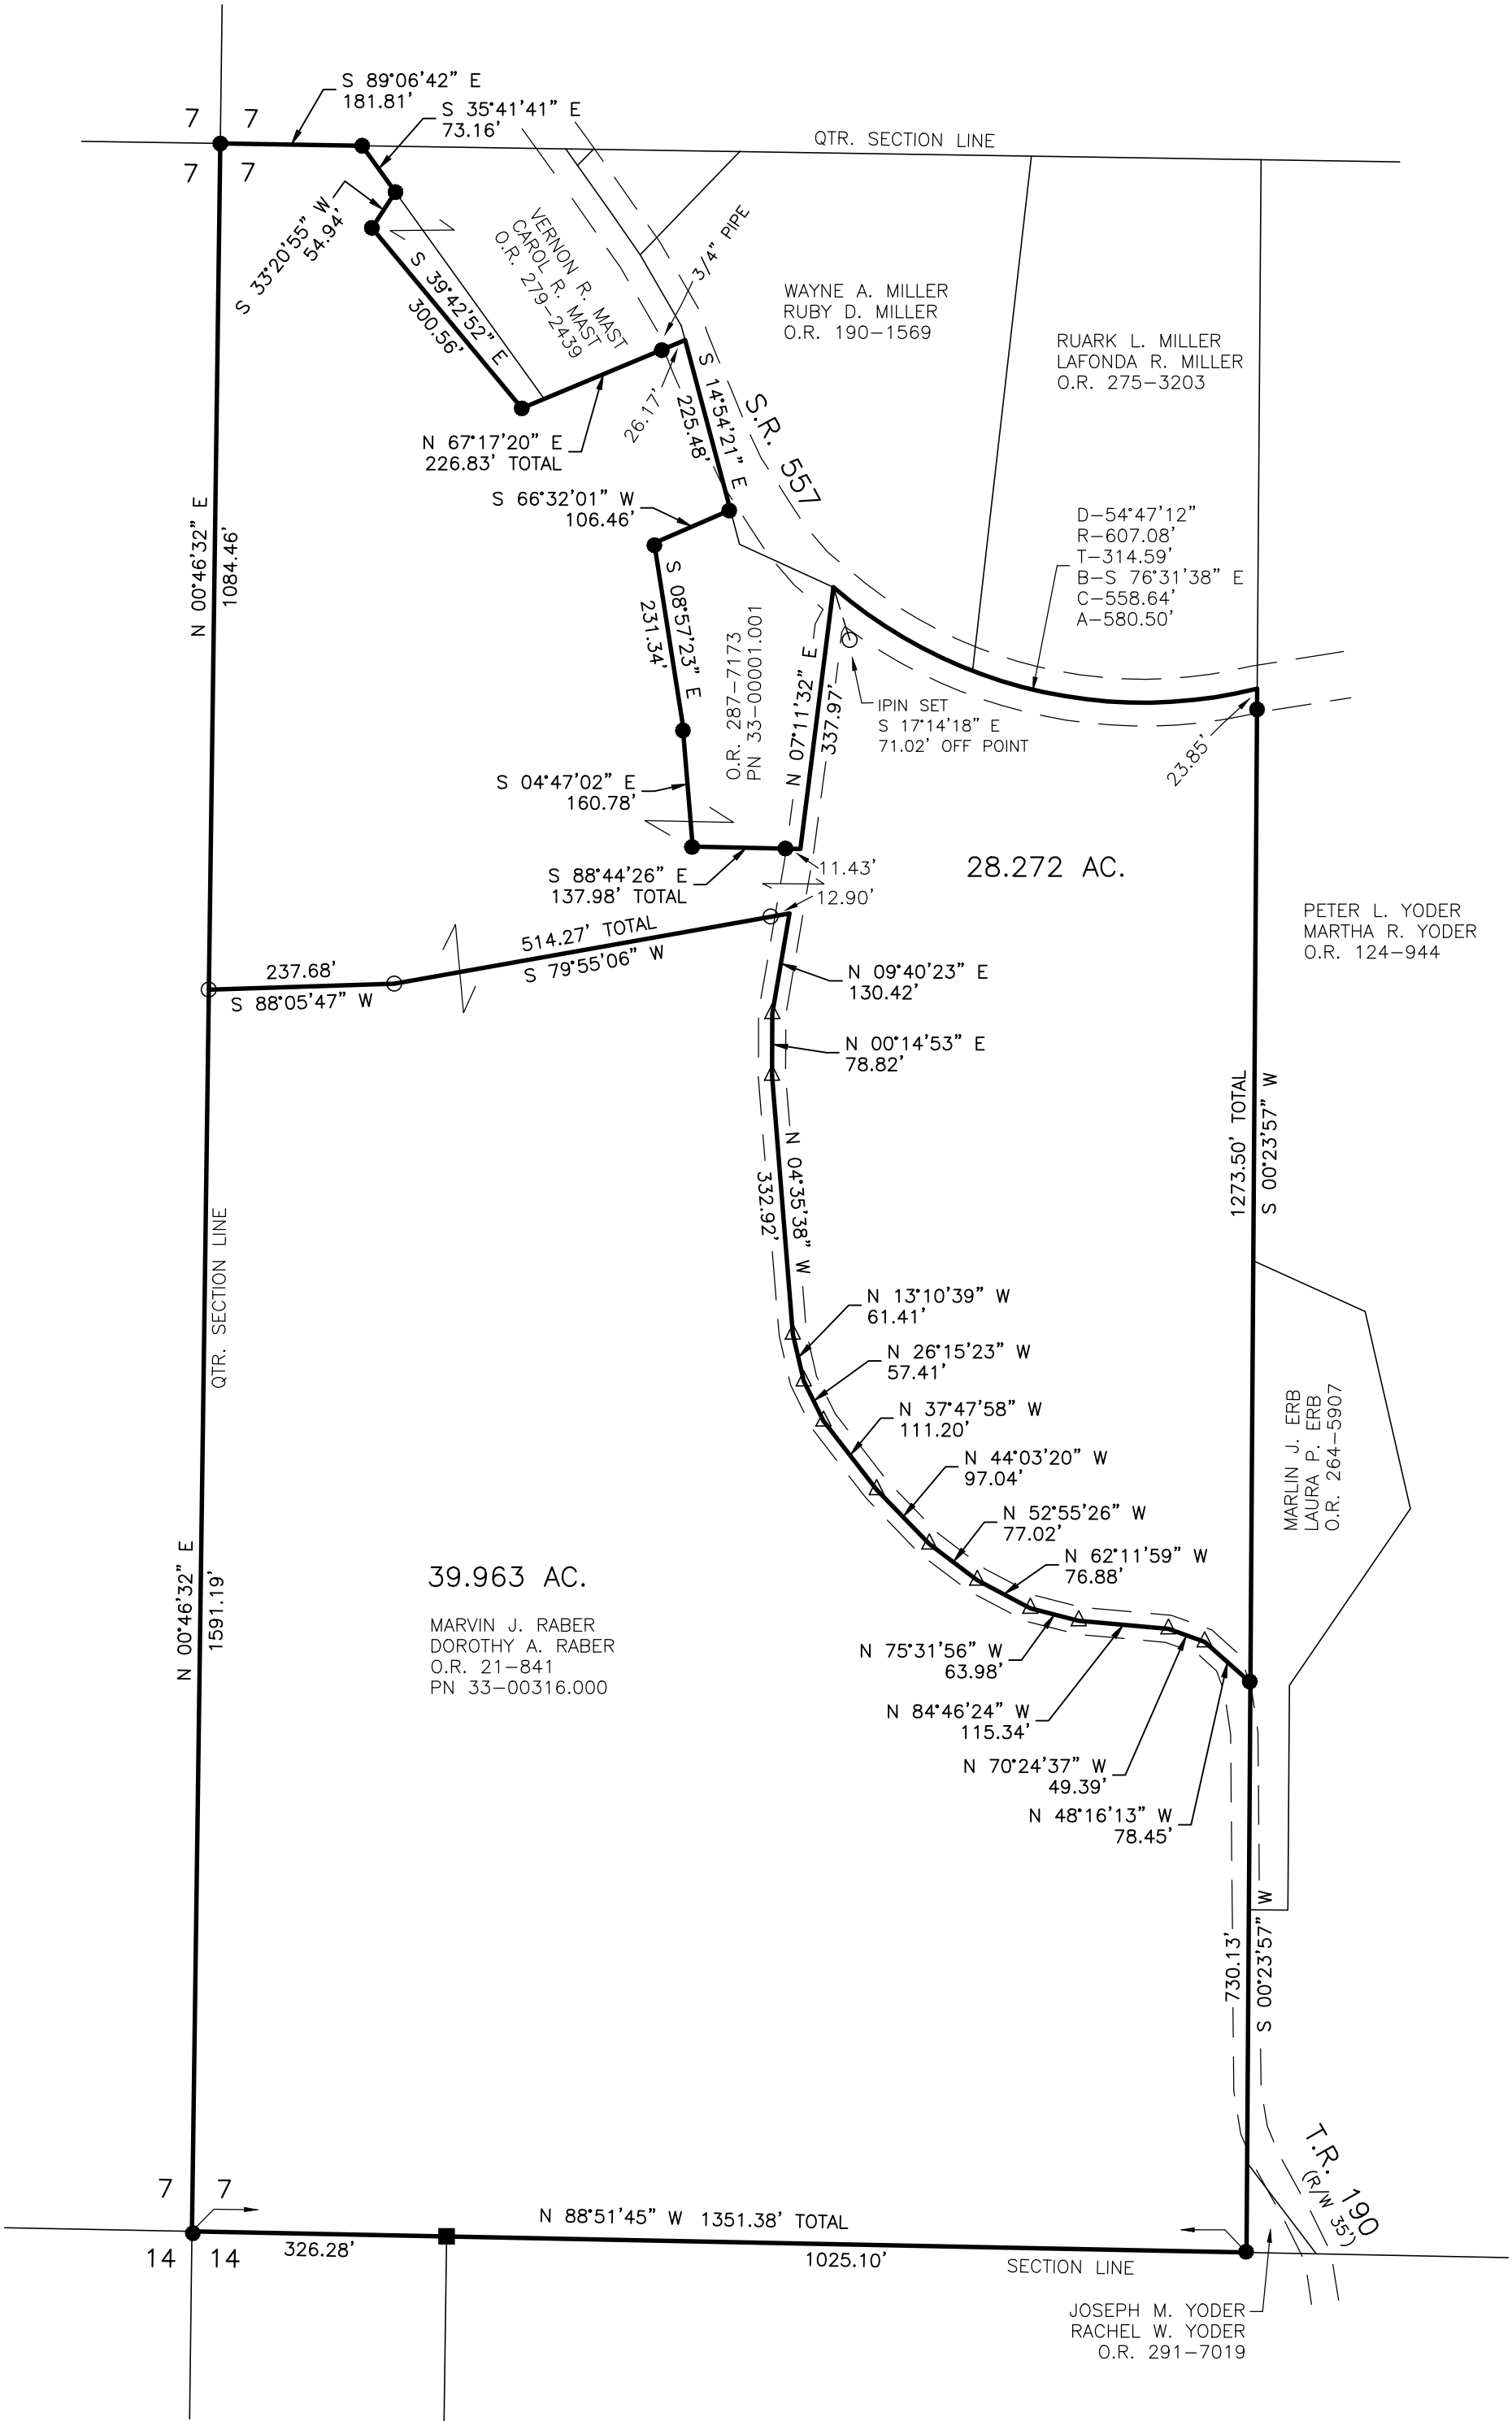

BAKER SURVEYING  
138 N. CLAY STREET  
MILLERSBURG, OHIO 44654  
PH. 330-674-4788  
EMAIL: bakersurveying@gmail.com