

CLARK TOWNSHIP
N.E. & N.W. QTRS. SECTION 8
T-8 N; R-5 W
HOLMES COUNTY, OHIO

SURVEYED FOR: MIKE R. MAST

REFERENCES

O.R. VOL. 249 PAGE 1140
O.R. VOL. 235 PAGE 1233
O.R. VOL. 269 PAGE 6638

0 300 600






SCALE: 1"=300'

- STONE FOUND
- 5/8" REBAR FOUND UNLESS OTHERWISE NOTED

BASIS OF BEARINGS FROM OHIO STATE PLANE
COORDINATE SYSTEM, NORTH ZONE,
N.A.D. 83, 2011 ADJUSTMENT

- MASTER PLAT
- 1) CONVEY 2.915 ACRE PARCEL TO ADJOINER
 - 2) CONVEY 43.735 ACRE PARCEL

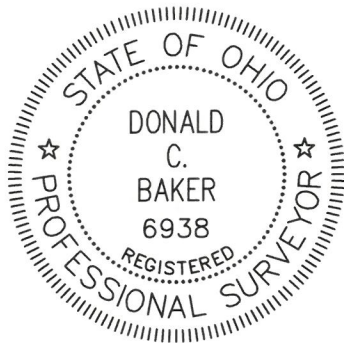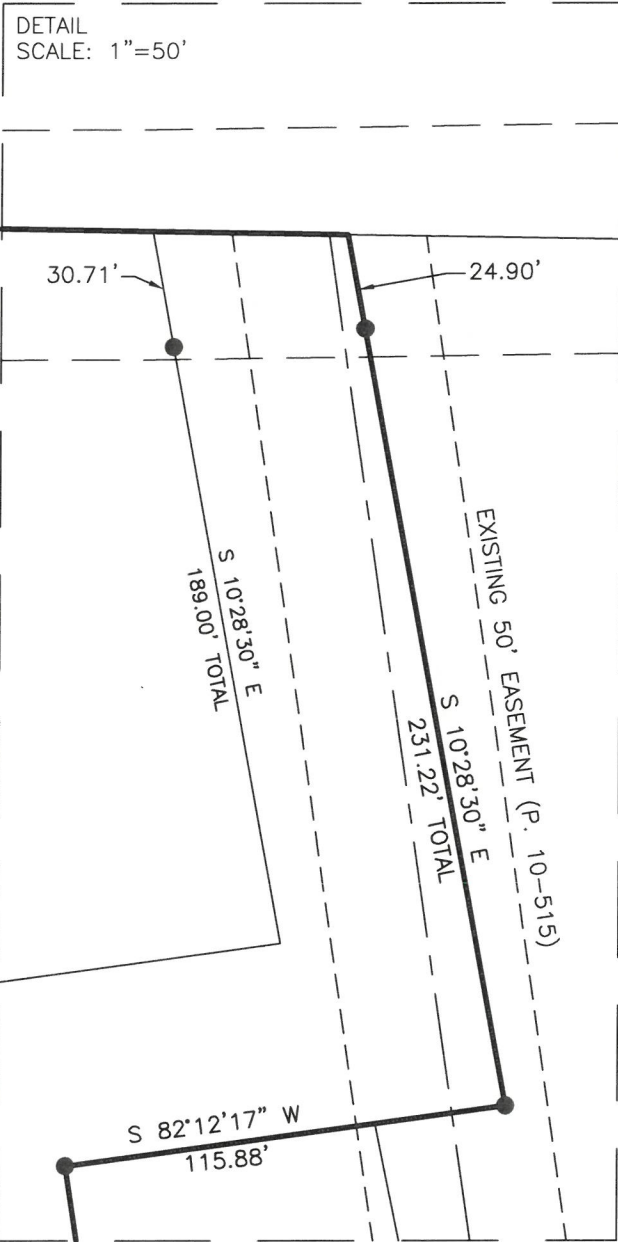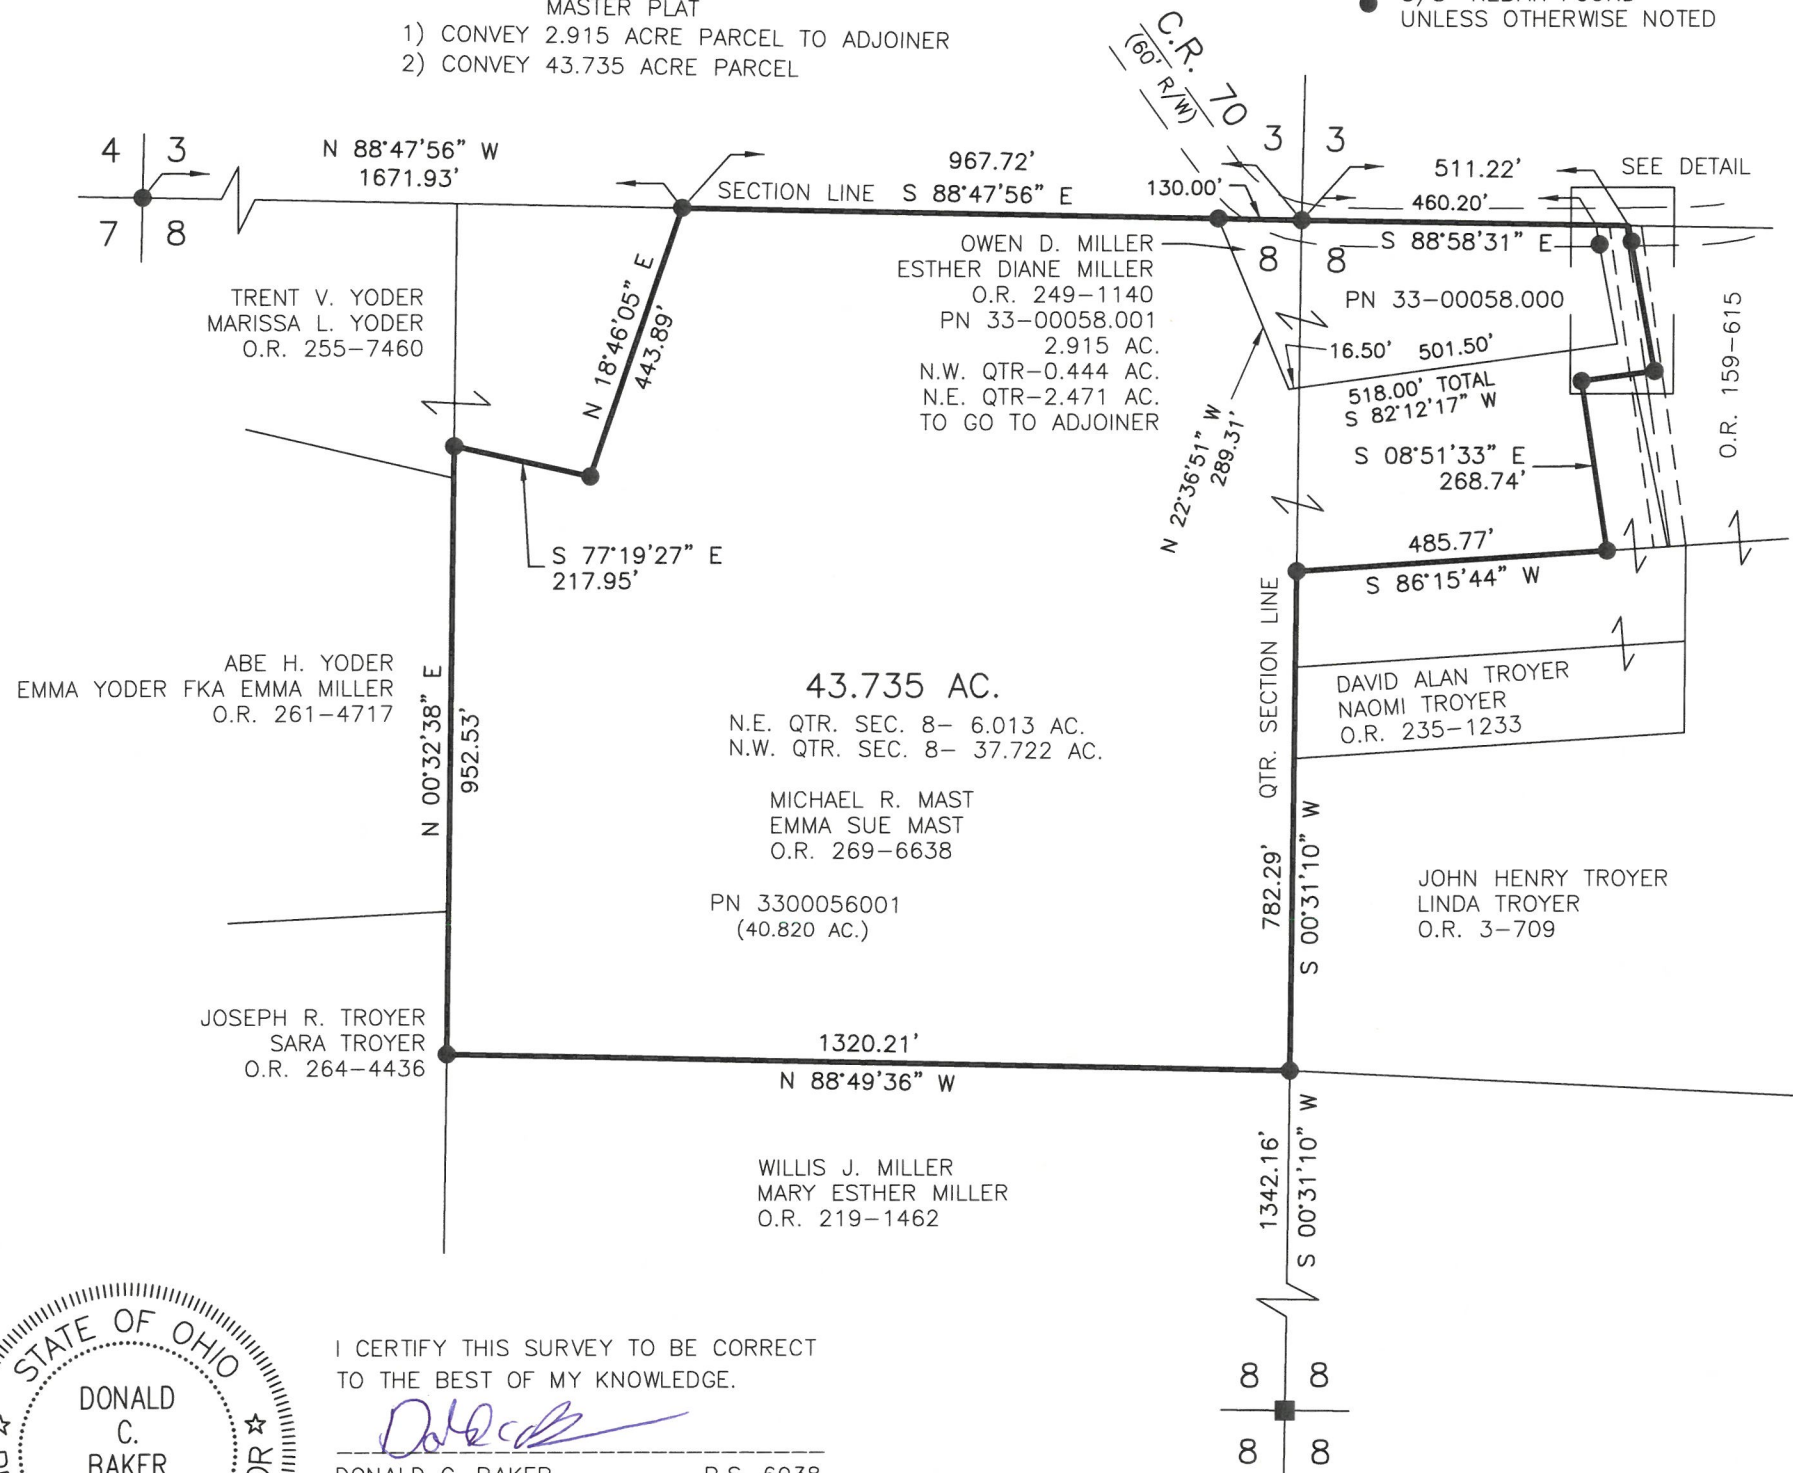

I CERTIFY THIS SURVEY TO BE CORRECT
TO THE BEST OF MY KNOWLEDGE.

DONALD C. BAKER P.S. 6938

DATE: AUGUST 4, 2026

KES

FILE NAME: WORK7\S-26-559\LDM

ENGINEERING ASSOCIATES, INC. DBA BAKER SURVEYING



BAKER SURVEYING
138 N. CLAY STREET
MILLERSBURG, OHIO 44654
PH. 330-674-4788
EMAIL: bakersurveying@gmail.com