



CLARK TOWNSHIP
N.W. QTR. SECTION 12
T-8 N; R-5 W
HOLMES COUNTY, OHIO

SURVEYED FOR: IVAN HERSHBERGER

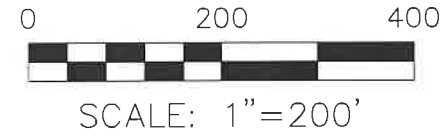

- STONE FOUND
- 5/8" REBAR FOUND
UNLESS OTHERWISE NOTED
- 5/8" REBAR SET WITH I.D. CAP
- I.D. CAP MARKED "BAKER
SURVEYING LLC"

BASIS OF BEARINGS FROM OHIO STATE
PLANE COORDINATE SYSTEM, NORTH ZONE,
N.A.D. 83, 2011 ADJUSTMENT

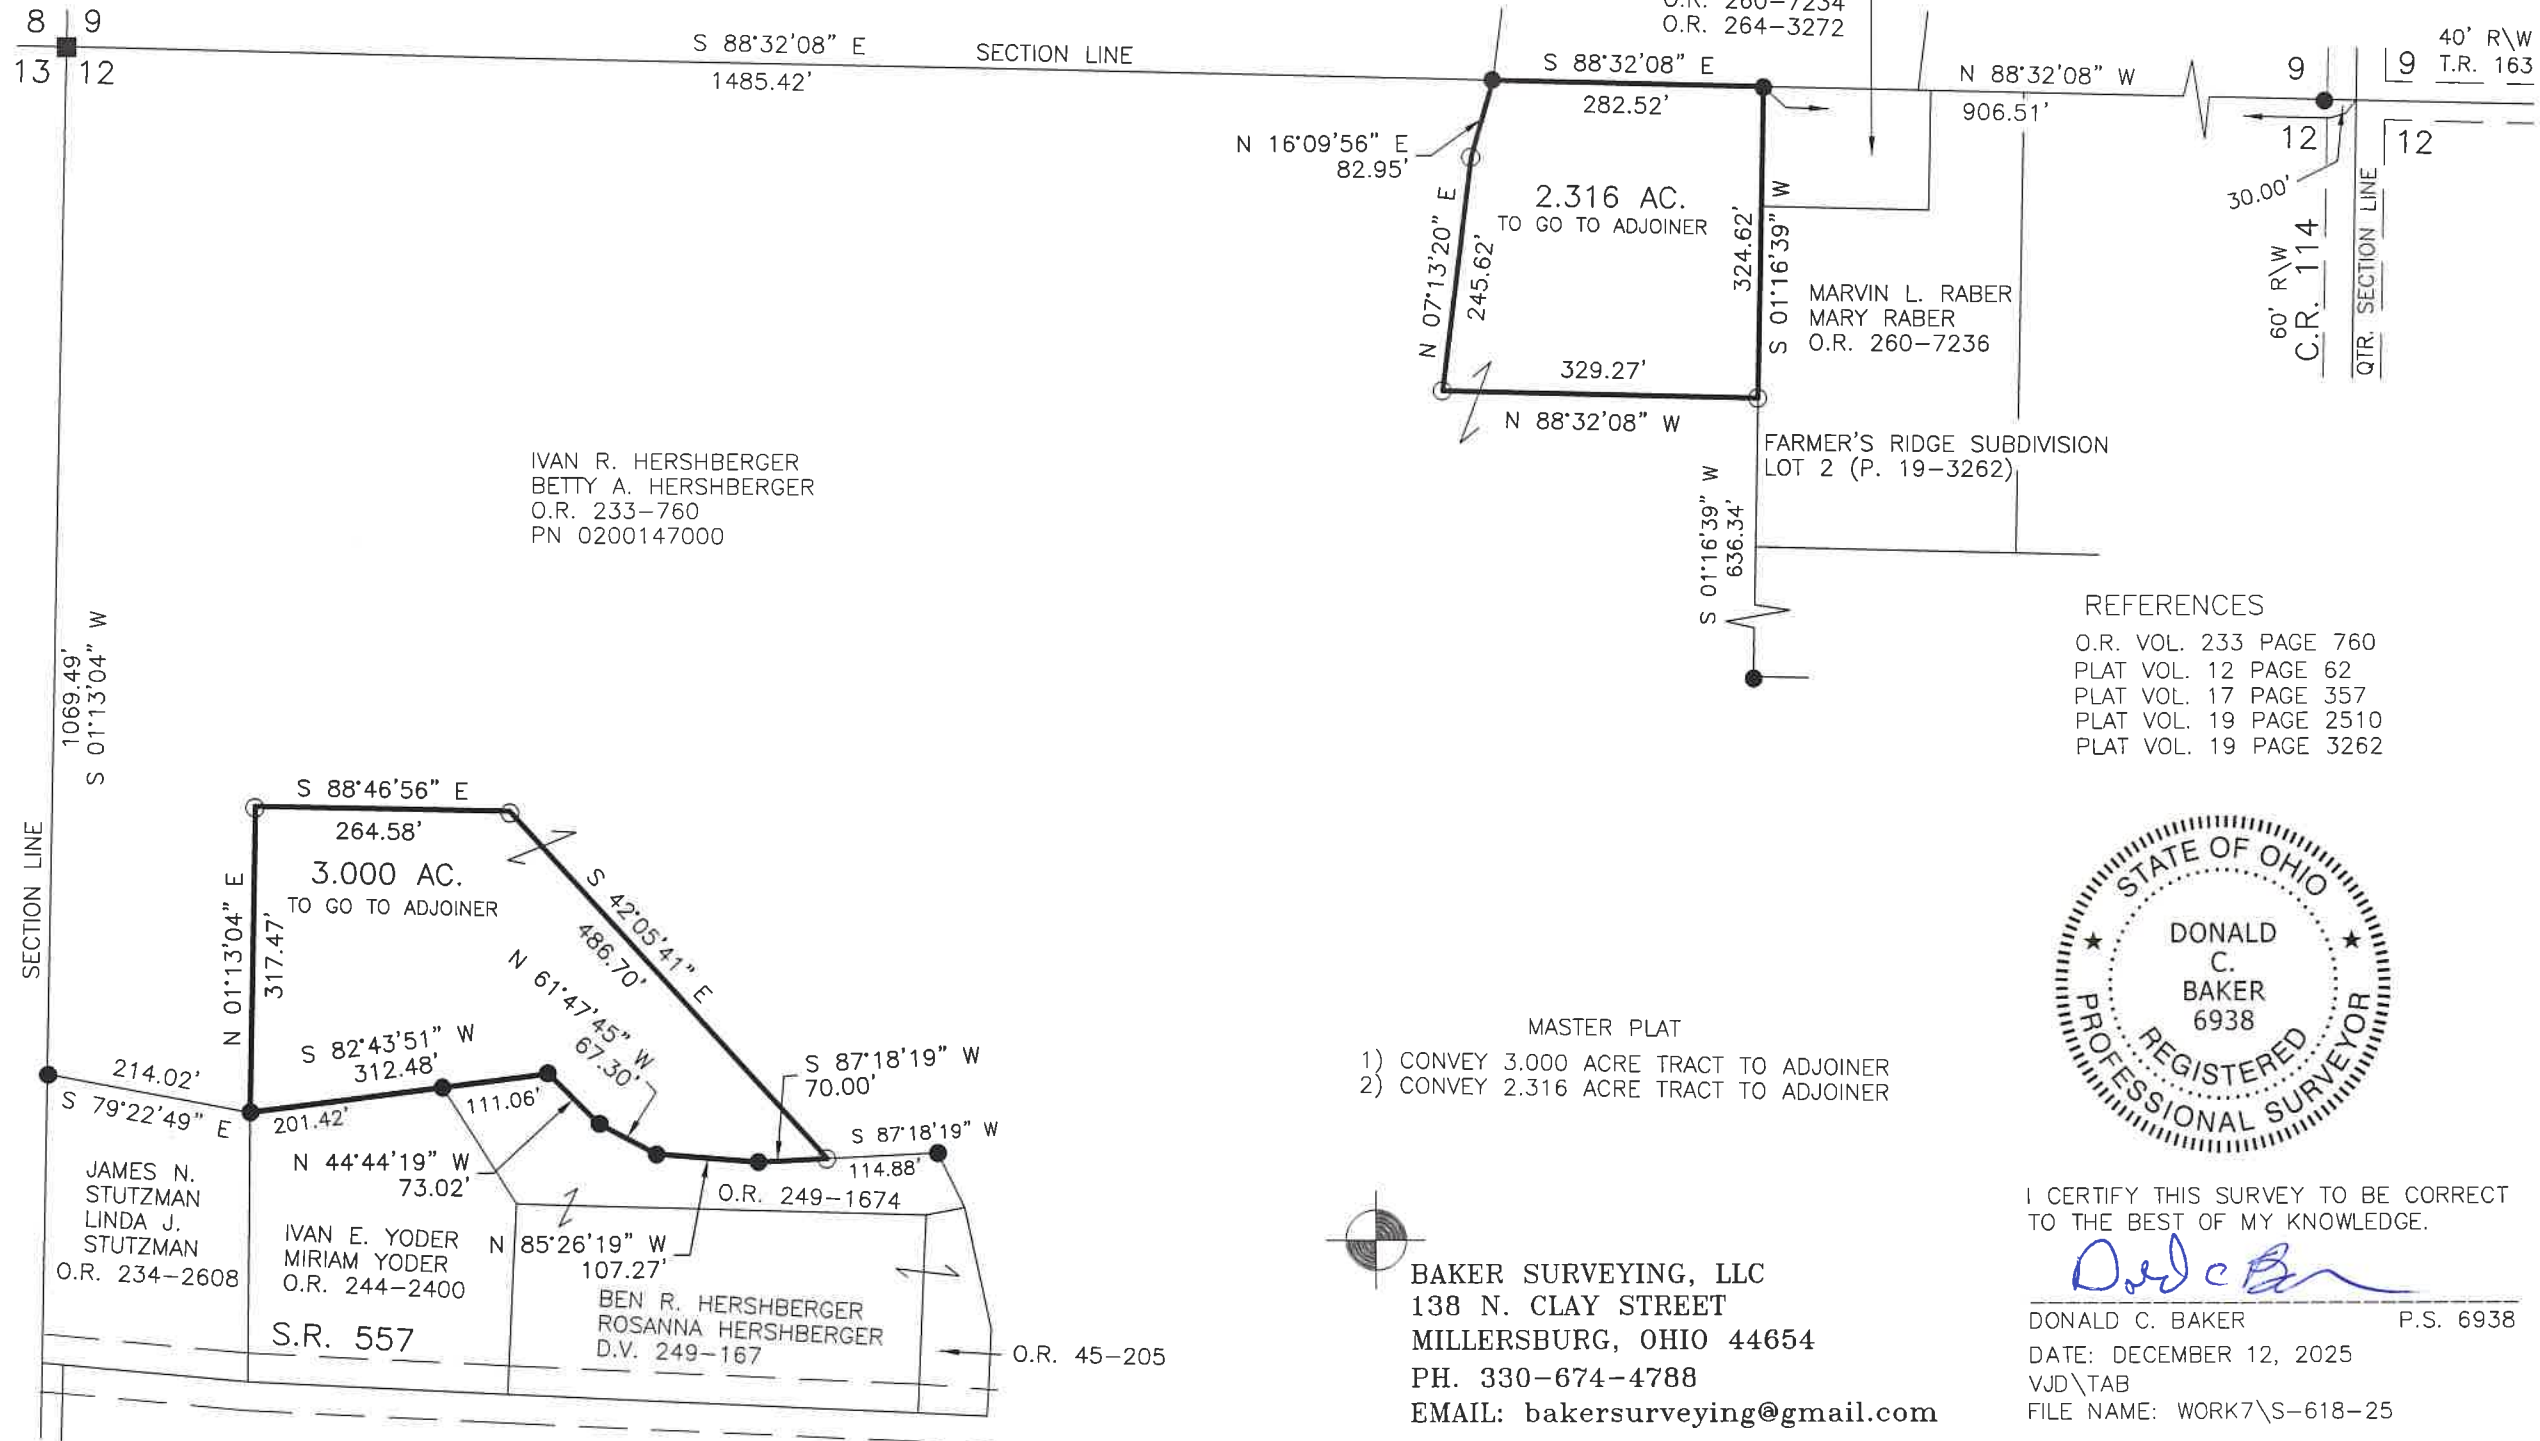


REFERENCES

O.R. VOL. 233 PAGE 760
PLAT VOL. 12 PAGE 62
PLAT VOL. 17 PAGE 357
PLAT VOL. 19 PAGE 2510
PLAT VOL. 19 PAGE 3262

MASTER PLAT

- 1) CONVEY 3.000 ACRE TRACT TO ADJOINER
- 2) CONVEY 2.316 ACRE TRACT TO ADJOINER

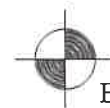

BAKER SURVEYING, LLC
138 N. CLAY STREET
MILLERSBURG, OHIO 44654
PH. 330-674-4788
EMAIL: bakersurveying@gmail.com



I CERTIFY THIS SURVEY TO BE CORRECT
TO THE BEST OF MY KNOWLEDGE.

Donald C. Baker

DONALD C. BAKER P.S. 6938
DATE: DECEMBER 12, 2025
VJD/TAB
FILE NAME: WORK7\S-618-25