



KILLBUCK TOWNSHIP
 N.E., S.E. & S.W. QTRS. SECTION 6
 N.W. QTR. SECTION 7
 T-8 N; R-7 W
 HOLMES COUNTY, OHIO
 SURVEYED FOR CHIEF KILLBUCK HOLDINGS, LLC

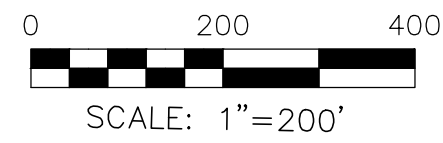


- ▲ R.R. SPIKE FOUND
- 5/8" REBAR FOUND
- UNLESS OTHERWISE NOTED
- 5/8" REBAR WITH I.D. CAP SET MARKED "BAKER SURVEYING"

BASIS OF BEARINGS FROM OHIO STATE
 PLANE COORDINATE SYSTEM, NORTH
 ZONE, N.A.D. 83, 2011 ADJUSTMENT

- REFERENCES
- O.R. VOL. 259 PAGE 5719
 - O.R. VOL. 267 PAGE 3270
 - O.R. VOL. 262 PAGE 771
 - PLAT VOL. 2 PAGE 561
 - PLAT VOL. 19 PAGE 3716

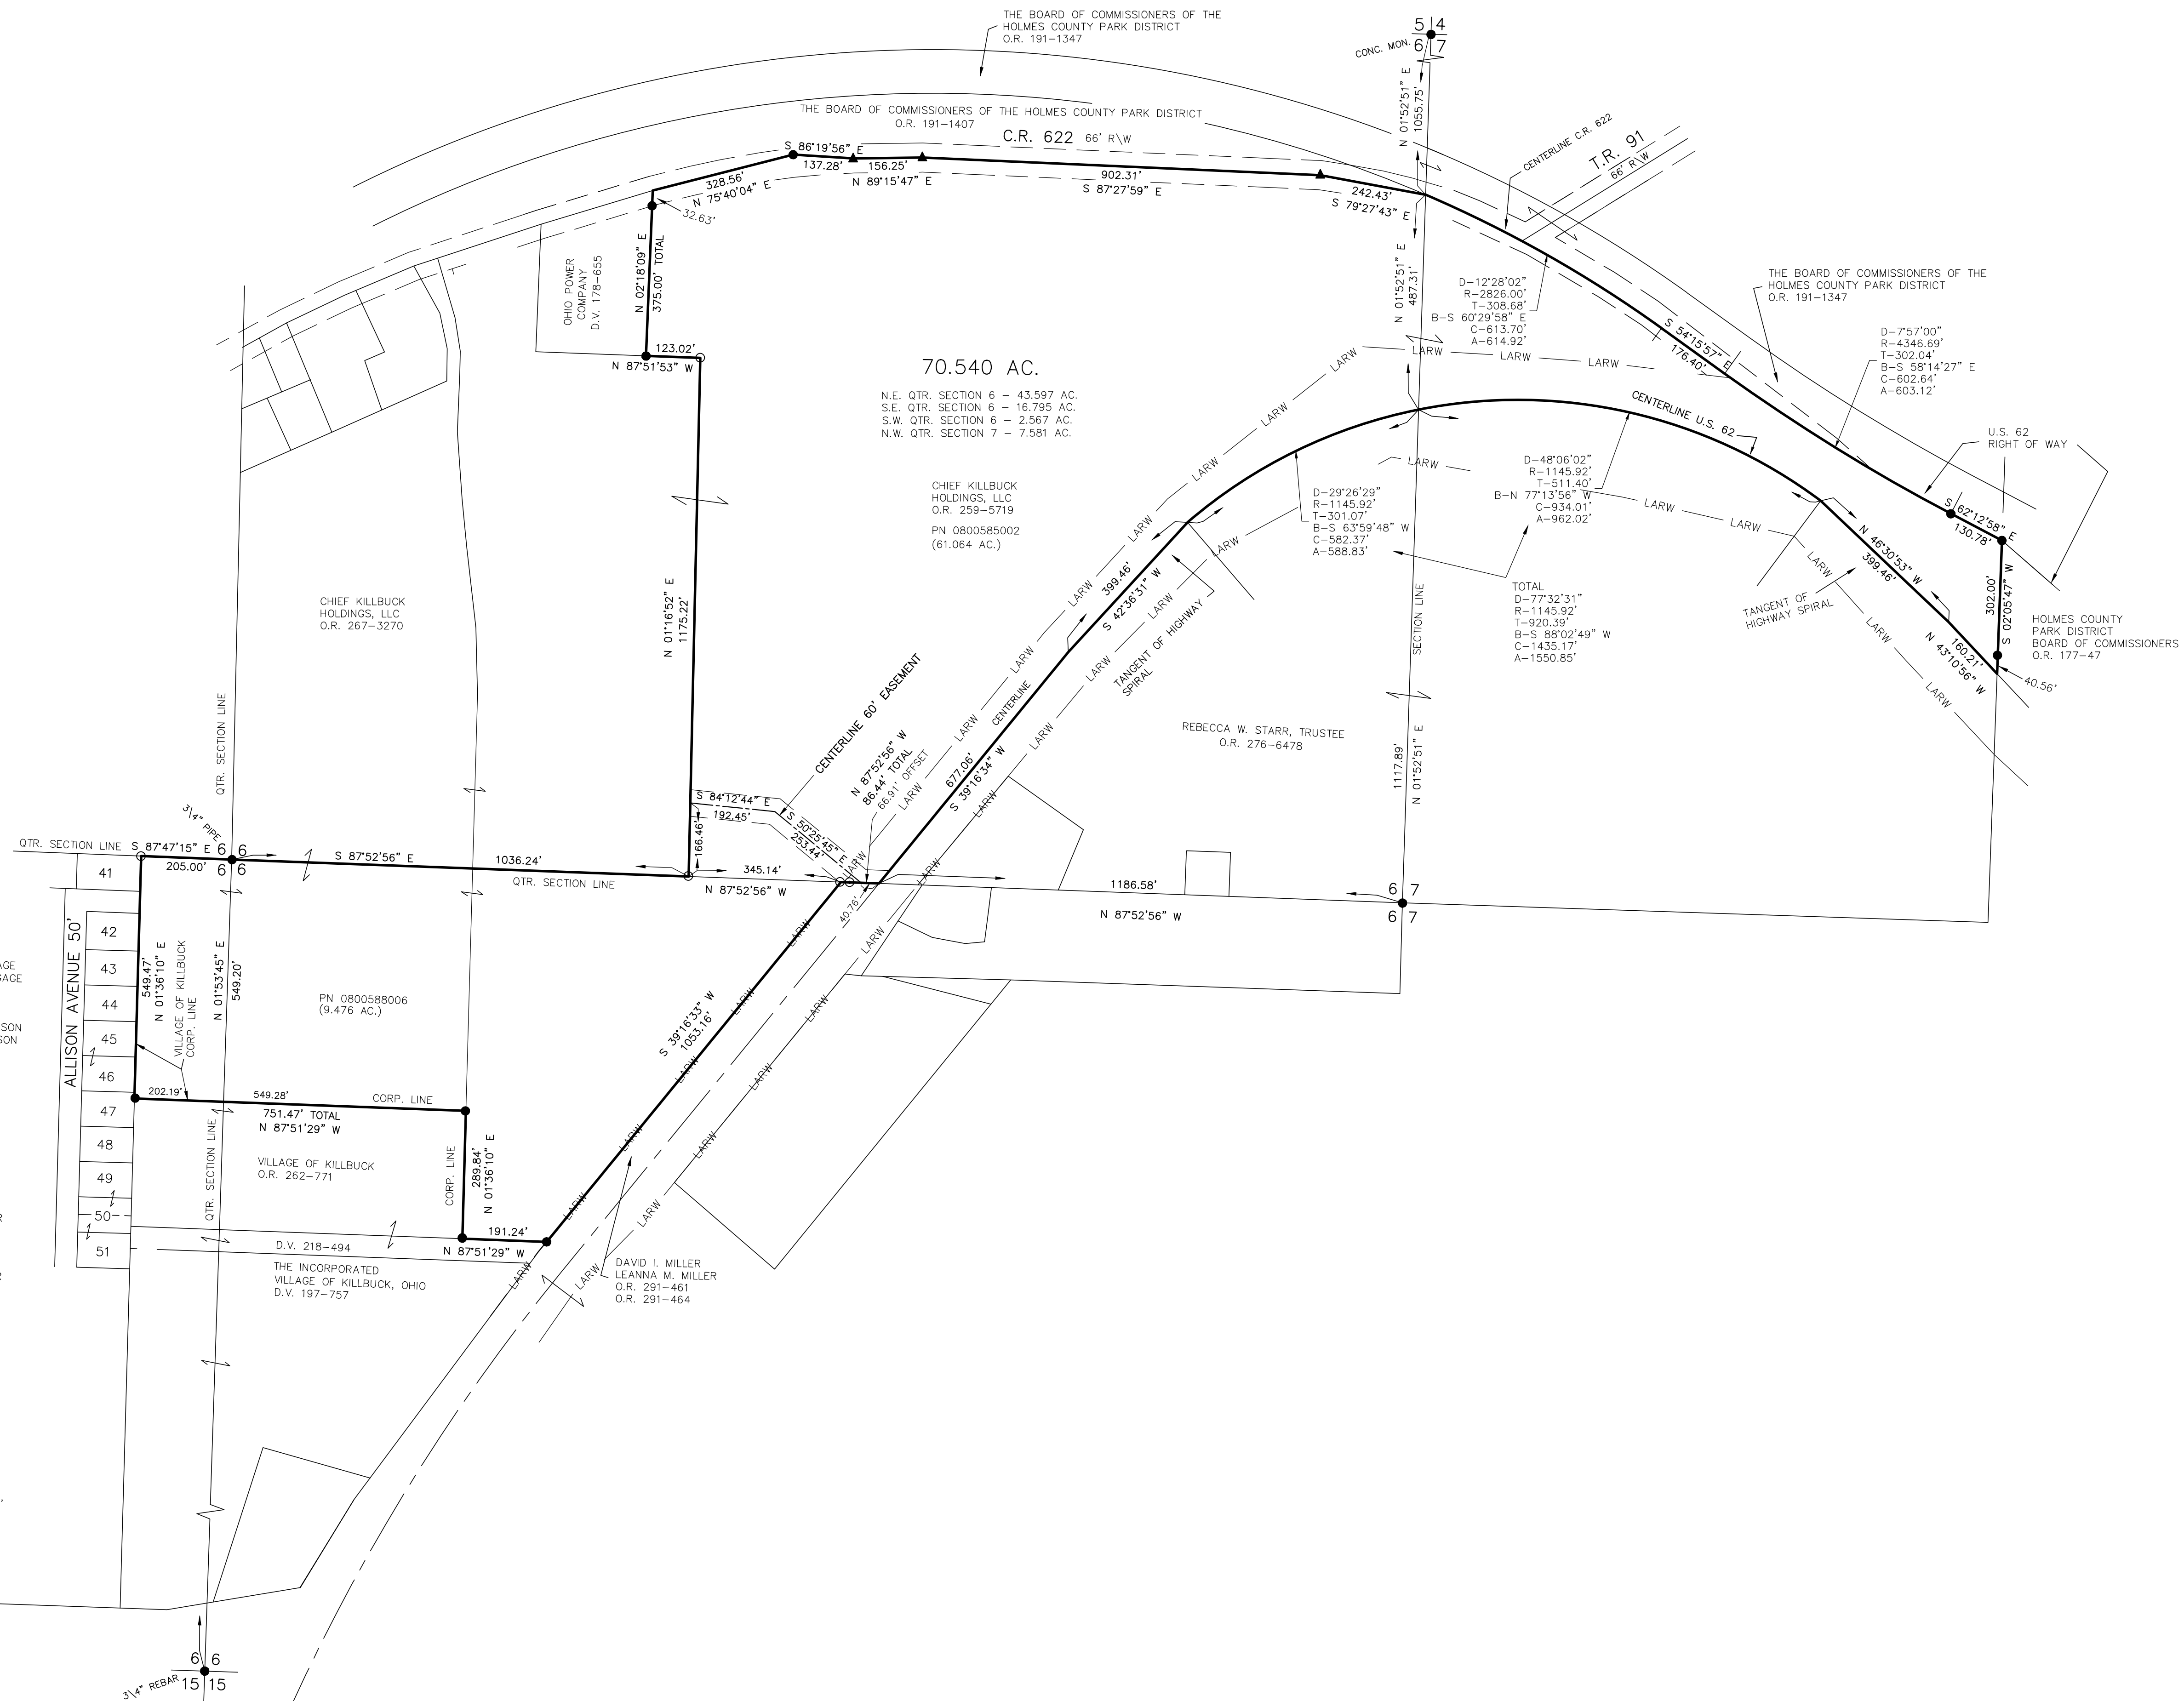

- 41 KILLBUCK HEIGHTS P. 2A-143
- 42 DEREK L. MCCLUGGAGE JORDAN E. MCCLUGGAGE O.R. 271-5403
- 43 RICHARD W. PATTERSON SANDRA F. PATTERSON O.R. 268-1613
- 44 JOYCE PATTERSON O.R. 292-6450
- 45 LORRAINE M. COOL MARGARET D. ROSE O.R. 208-185
- 46 HAROLD W. BUTLER DEBORAH J. BUTLER O.R. 274-6755
- 47 HAROLD W. BUTLER DEBORAH J. BUTLER O.R. 274-6755
- 48 MARY E. WAGERS O.R. 254-5661
- 49 DEBBIE BECKETT O.R. 227-262
- 50 SCOTT A. LANDON, TRUSTEE O.R. 269-6130
- 51 JENNIFER J. GEGICK, TRUSTEE O.R. 287-4948

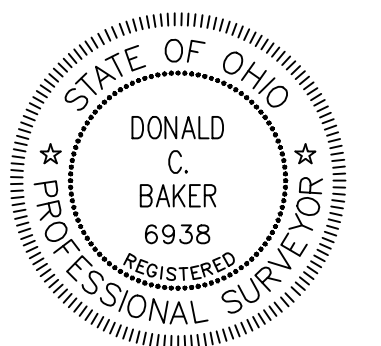

I CERTIFY THIS SURVEY TO BE CORRECT TO THE BEST OF MY KNOWLEDGE.

Donald C. Baker PS 6938

DATE: JUNE 18, 2026
 KES
 File Name: C:\WORK5\S-26-511
 ENGINEERING ASSOCIATES, INC. DBA BAKER SURVEYING

BAKER SURVEYING
 138 N. CLAY ST.
 MILLERSBURG, OH 44654
 PH. 330-674-4788
 EMAIL: bakersurveying@gmail.com