

KILLBUCK TOWNSHIP
S.W. QTR. SECTION 2
N.W. QTR. SECTION 9
T-8 N; R-8 W
HOLMES COUNTY, OHIO

SURVEYED FOR: GLADYS WEAVER


0 200 400

SCALE: 1"=200'

- 5/8" REBAR FOUND
UNLESS OTHERWISE NOTED
- 5/8" REBAR SET WITH I.D. CAP
- I.D. CAP MARKED "BAKER
SURVEYING LLC"

BASIS OF BEARINGS FROM OHIO STATE PLANE
COORDINATE SYSTEM, NORTH ZONE,
N.A.D. 83, 2011 ADJUSTMENT

MASTER PLAT
ACTION 1) CONVEY 5.964 ACRE, 10.268 ACRE,
AND 36.285 ACRE PARCELS

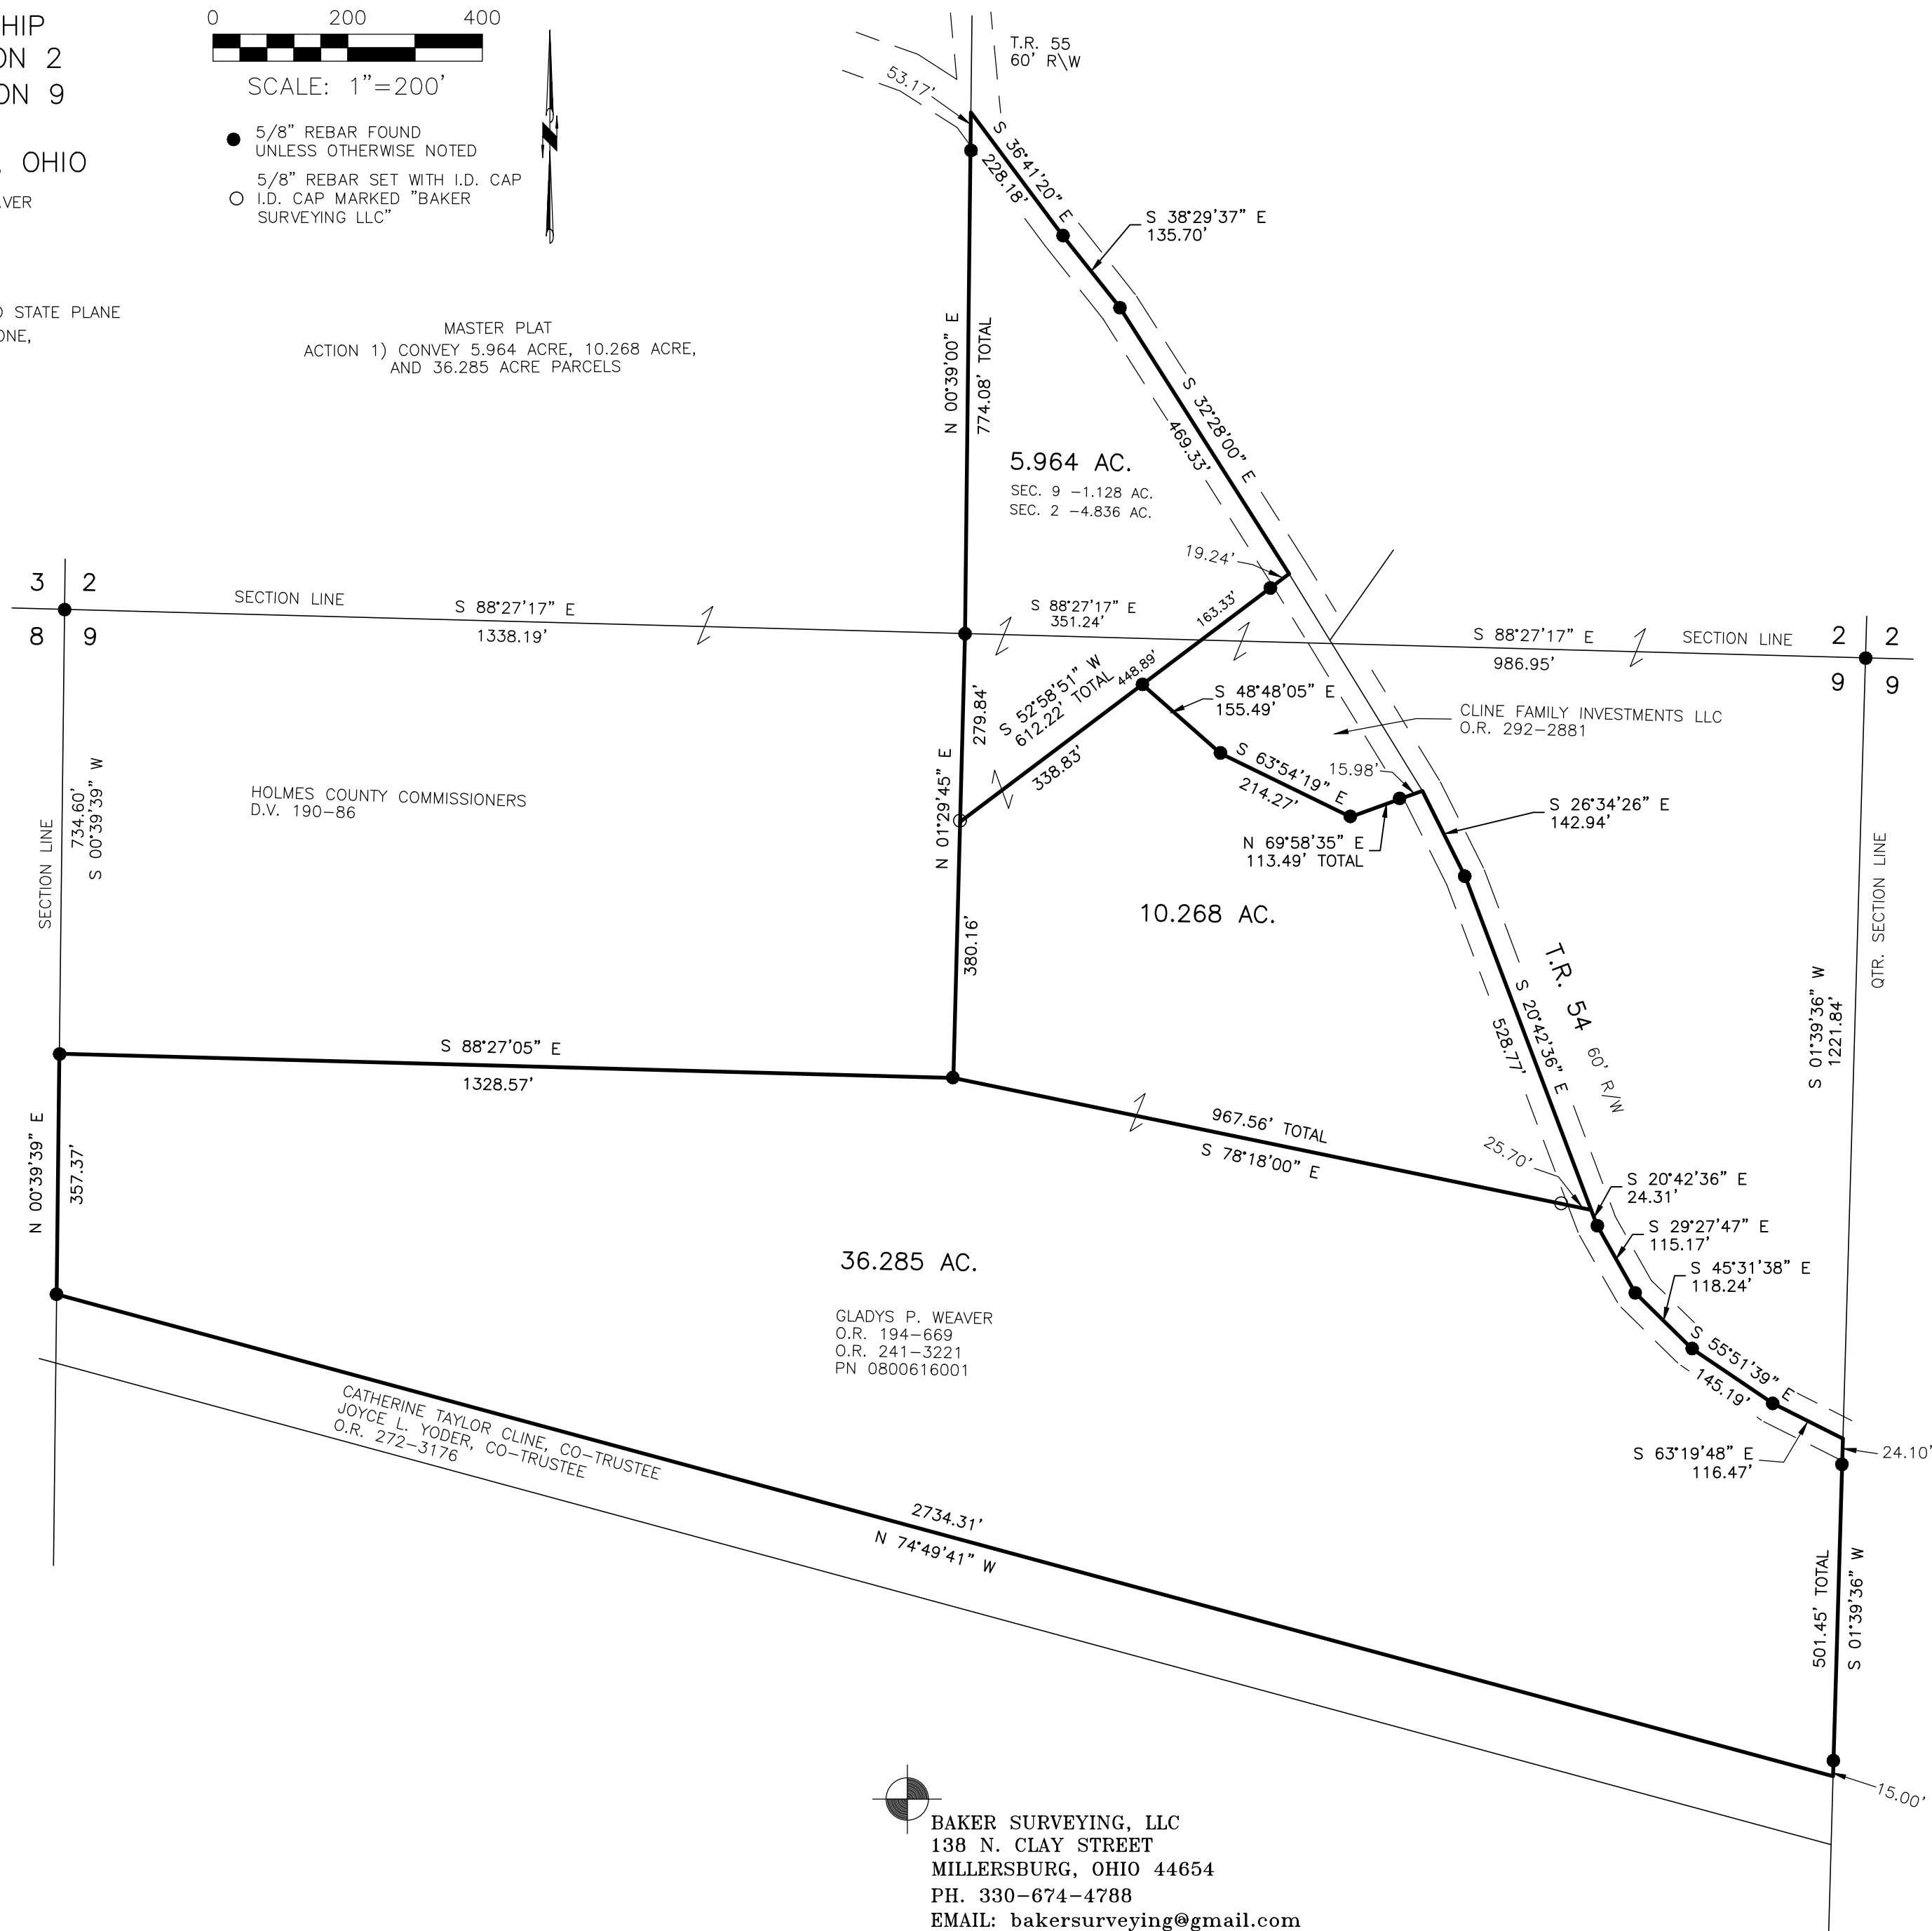

REFERENCES

O.R. VOL. 194 PAGE 669
O.R. VOL. 241 PAGE 3221
O.R. VOL. 292 PAGE 2881
O.R. VOL. 272 PAGE 3176
O.R. VOL. 16 PAGE 51
O.R. VOL. 19 PAGE 910
O.R. VOL. 19 PAGE 4005
O.R. VOL. 2 PAGE 259



I CERTIFY THIS SURVEY TO BE CORRECT
TO THE BEST OF MY KNOWLEDGE.

Donald C. Baker

DONALD C. BAKER P.S. 6938
DATE: OCTOBER 28, 2025
TAB
FILE NAME: WORK7\S-448-25\SMC



BAKER SURVEYING, LLC
138 N. CLAY STREET
MILLERSBURG, OHIO 44654
PH. 330-674-4788
EMAIL: bakersurveying@gmail.com