



KNOX TOWNSHIP
N.W. QTR. SECTION 24
T-19 N; R-15 W
HOLMES COUNTY, OHIO

SURVEYED FOR: TAMMY HAUDENSCHILD

REFERENCES
PLAT VOL. 16 PAGE 180
PLAT VOL. 19 PAGE 1560
PLAT VOL. 13 PAGE 152

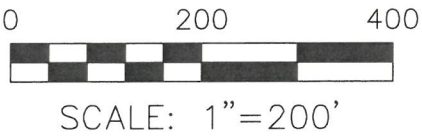


- ▲ R.R. SPIKE FOUND
- 5/8" REBAR FOUND
UNLESS OTHERWISE NOTED
- 5/8" REBAR SET WITH I.D. CAP
MARKED "BAKER SURVEYING"

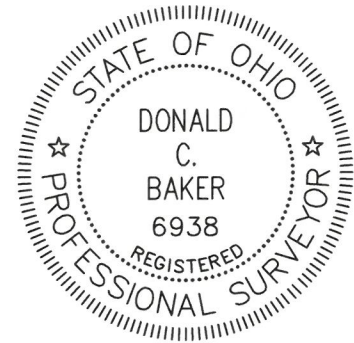

I CERTIFY THIS SURVEY TO BE CORRECT
TO THE BEST OF MY KNOWLEDGE.

DONALD C. BAKER P.S. 6938
DATE: JULY 21, 2026
KES
FILE NAME: WORK7\S-26-515\LDM
ENGINEERING ASSOCIATES, INC. DBA BAKER SURVEYING

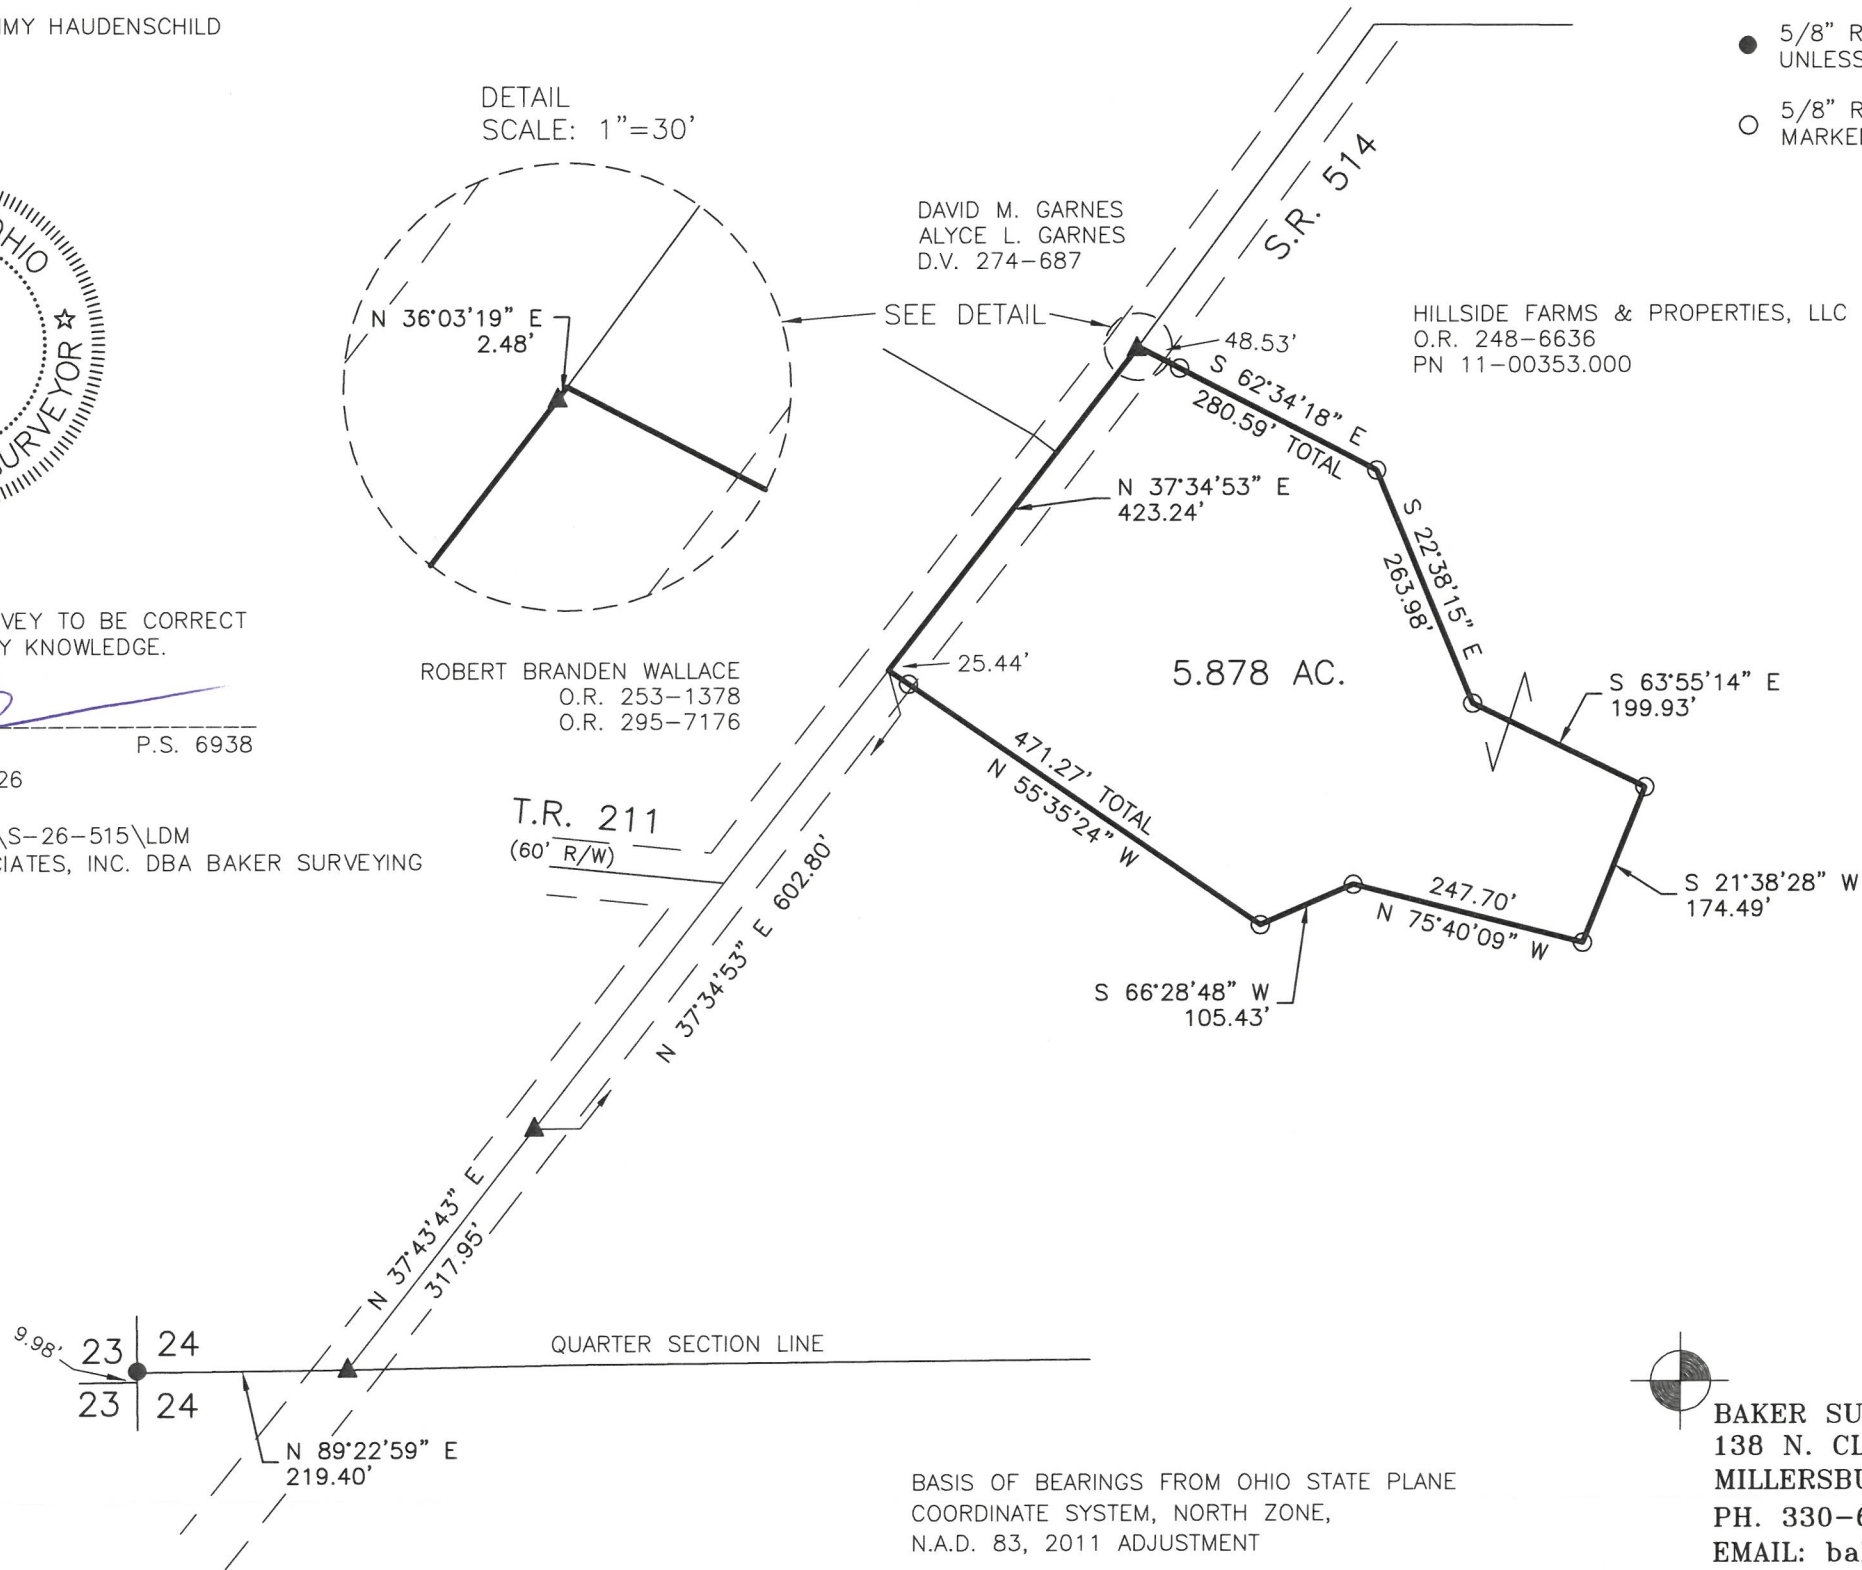

BASIS OF BEARINGS FROM OHIO STATE PLANE
COORDINATE SYSTEM, NORTH ZONE,
N.A.D. 83, 2011 ADJUSTMENT



BAKER SURVEYING
138 N. CLAY STREET
MILLERSBURG, OHIO 44654
PH. 330-674-4788
EMAIL: bakersurveying@gmail.com