


PRAIRIE TOWNSHIP
S.E. QTR. SECTION 26
T-14 N; R-13 W
HOLMES COUNTY, OHIO

SURVEYED FOR: DENNIS YODER

REFERENCES

- PLAT VOL. 10 PAGE 563
- PLAT VOL. 12 PAGE 33
- PLAT VOL. 12 PAGE 906
- PLAT VOL. 12 PAGE 915
- PLAT VOL. 12 PAGE 941
- PLAT VOL. 16 PAGE 573
- PLAT VOL. 19 PAGE 700
- PLAT VOL. 19 PAGE 1014
- PLAT VOL. 19 PAGE 1131
- PLAT VOL. 19 PAGE 5850


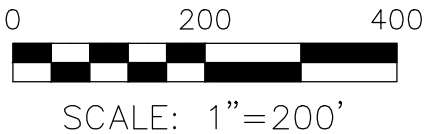


- ▲ R.R. SPIKE FOUND
- 5/8" REBAR FOUND
UNLESS OTHERWISE NOTED
- 5/8" REBAR SET WITH I.D. CAP
MARKED "BAKER SURVEYING"

BASIS OF BEARINGS FROM OHIO STATE PLANE
COORDINATE SYSTEM, NORTH ZONE,
N.A.D. 83, 2011 ADJUSTMENT

MASTER PLAT


- 1) CONVEY 0.384 AC. PARCEL
TO GO TO ADJOINER
- 2) CONVEY 1.000 AC. PARCEL
TO GO TO ADJOINER
- 3) CONVEY 65.160 AC. PARCEL

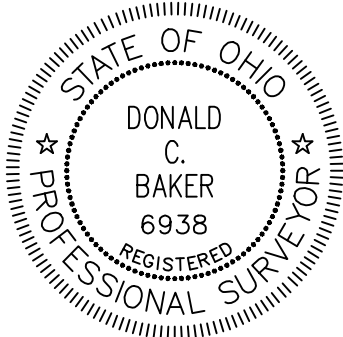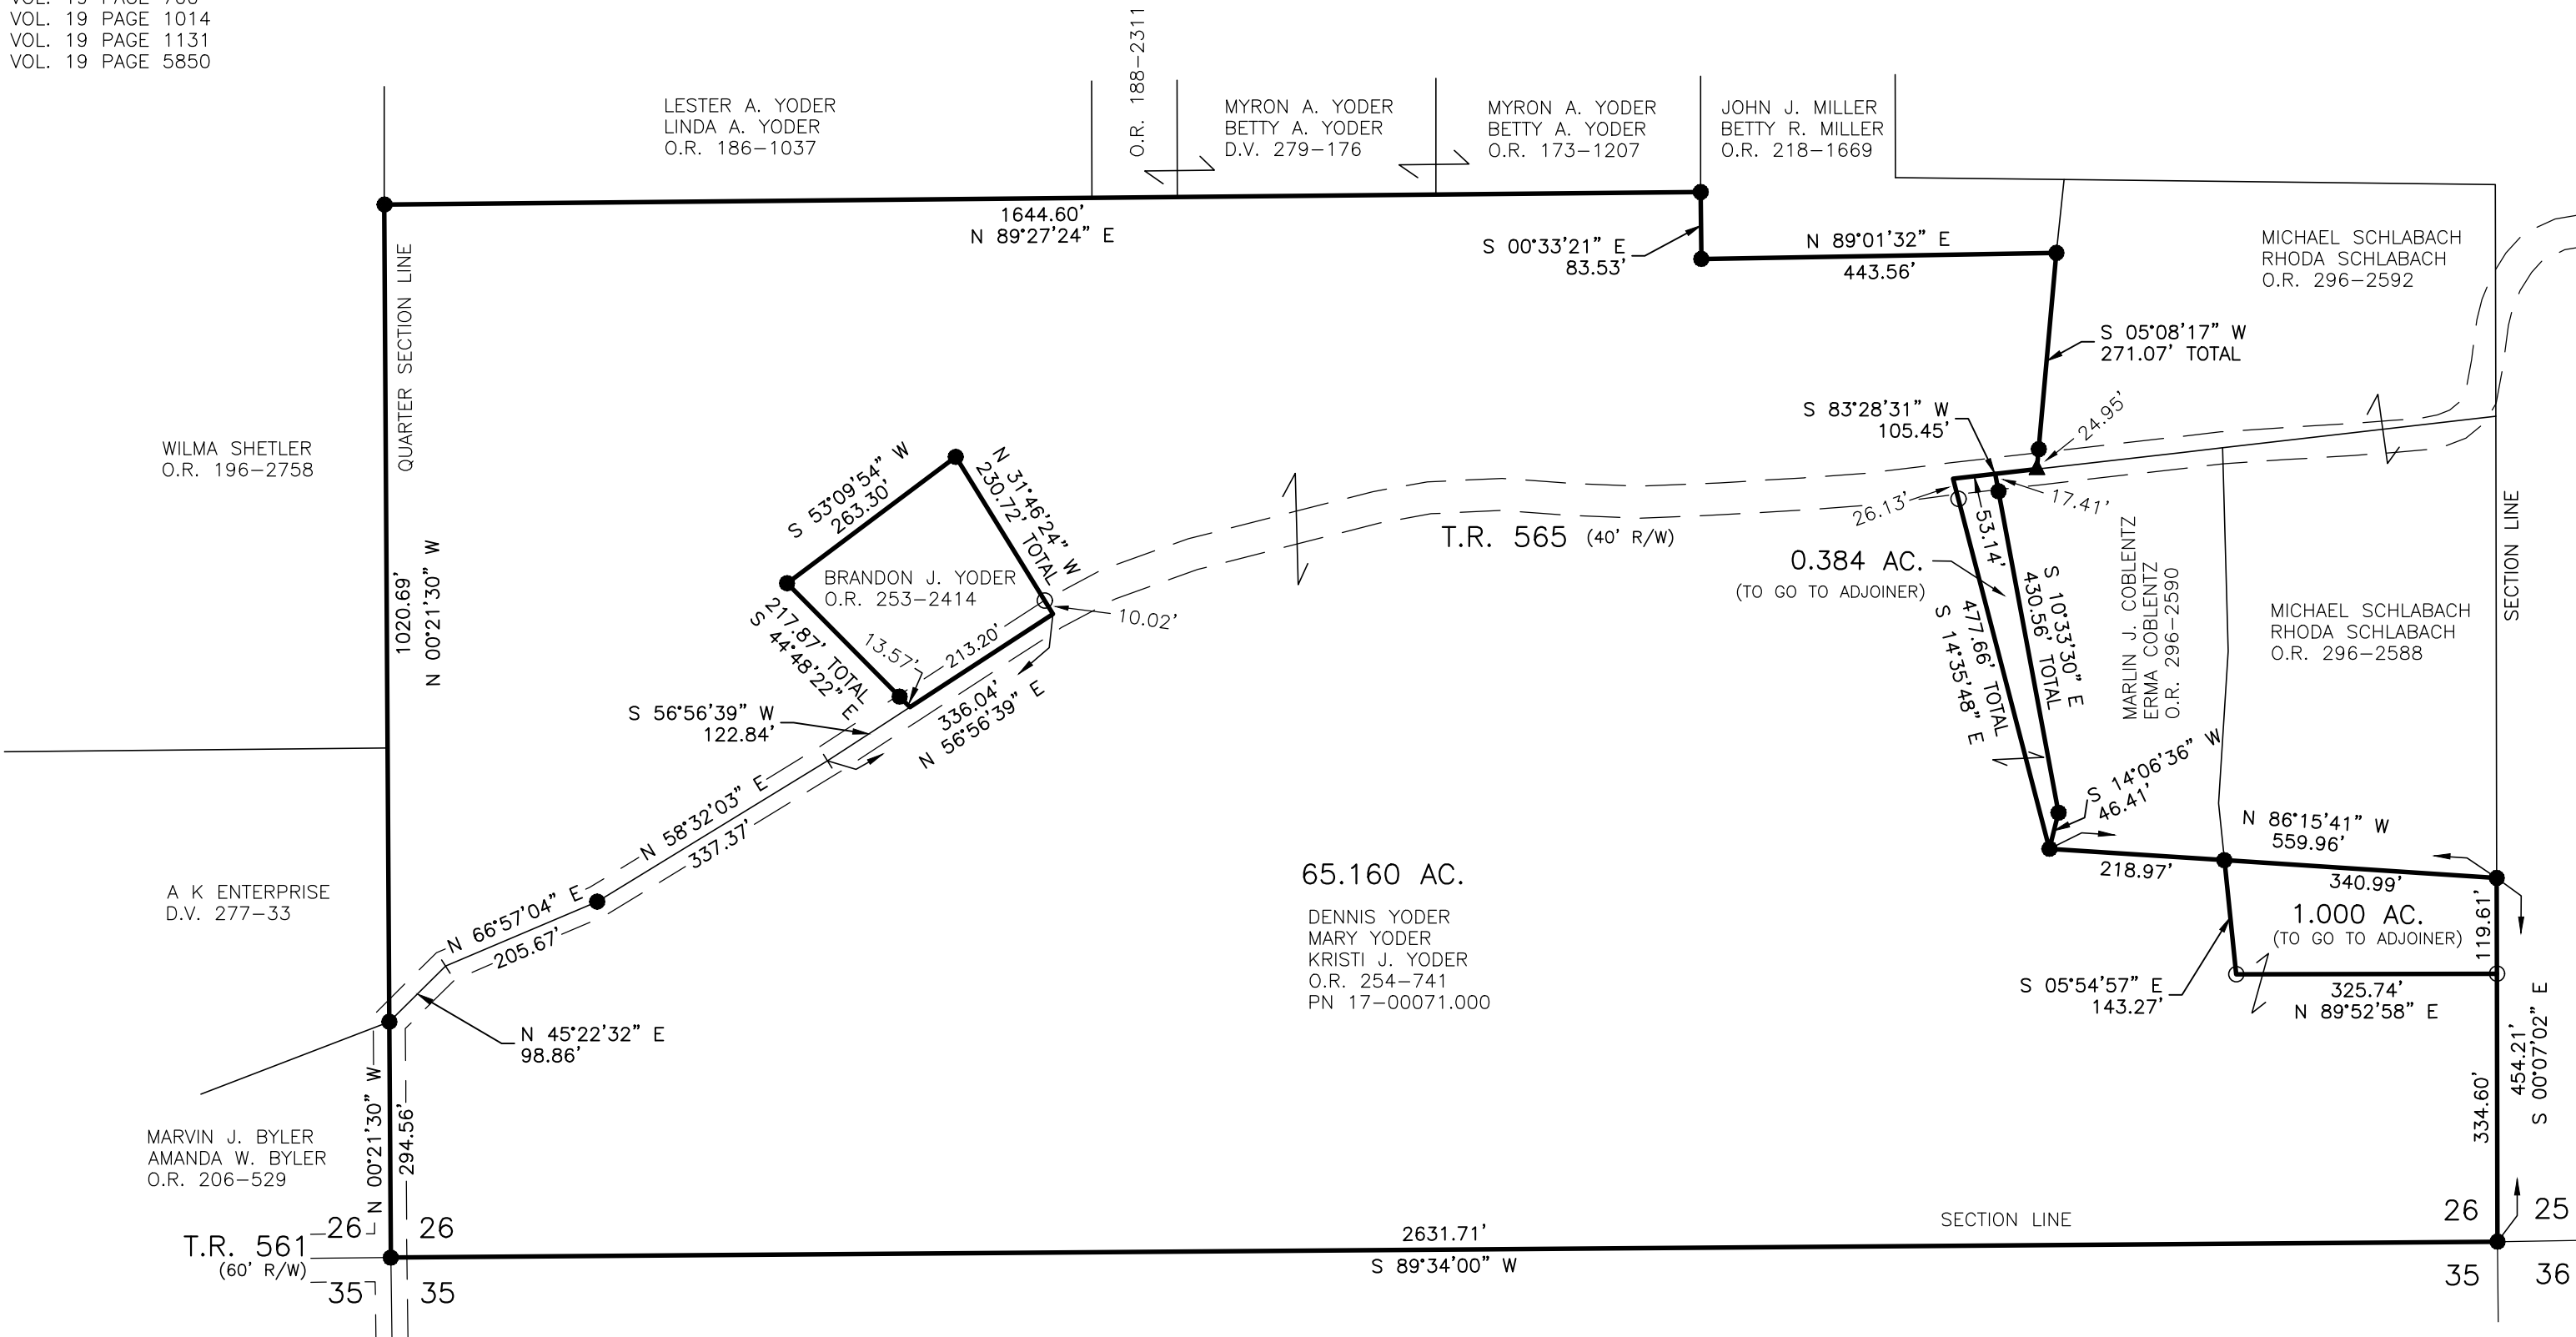

I CERTIFY THIS SURVEY TO BE CORRECT
TO THE BEST OF MY KNOWLEDGE.

Donald C. Baker
DONALD C. BAKER P.S. 6938
DATE: AUGUST 4, 2026
TABFILE

NAME: WORK7\S-26-498\LDM
ENGINEERING ASSOCIATES, INC. DBA BAKER SURVEYING

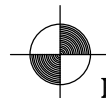

BAKER SURVEYING
138 N. CLAY STREET
MILLERSBURG, OHIO 44654
PH. 330-674-4788
EMAIL: bakersurveying@gmail.com