

PRAIRIE TOWNSHIP
N.W. QTR. SECTION 30
T-14 N; R-13 W
HOLMES COUNTY, OHIO

SURVEYED FOR: GARY L. & DONNA M. LEHR




SCALE: 1"=100'

● 5/8" REBAR FOUND
UNLESS OTHERWISE NOTED

BASIS OF BEARINGS FROM OHIO STATE PLANE
COORDINATE SYSTEM, NORTH ZONE,
N.A.D. 83, 2011 ADJUSTMENT

REFERENCES

O.R. VOL. 25 PAGE 223
O.R. VOL. 287 PAGE 339
O.R. VOL. 295 PAGE 3559
PLAT VOL. 16 PAGE 987
PLAT VOL. 19 PAGE 5682

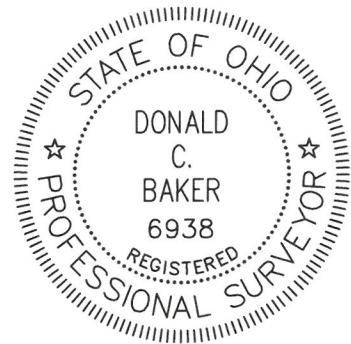

I CERTIFY THIS SURVEY TO BE CORRECT
TO THE BEST OF MY KNOWLEDGE.

Donald C. Baker

DONALD C. BAKER P.S. 6938


DATE: AUGUST 14, 2026

TAB\GRB

FILE NAME: WORK7\S-26-589

ENGINEERING ASSOCIATES, INC. DBA BAKER SURVEYING

SURVEY OF A 4.126 ACRE PARCEL

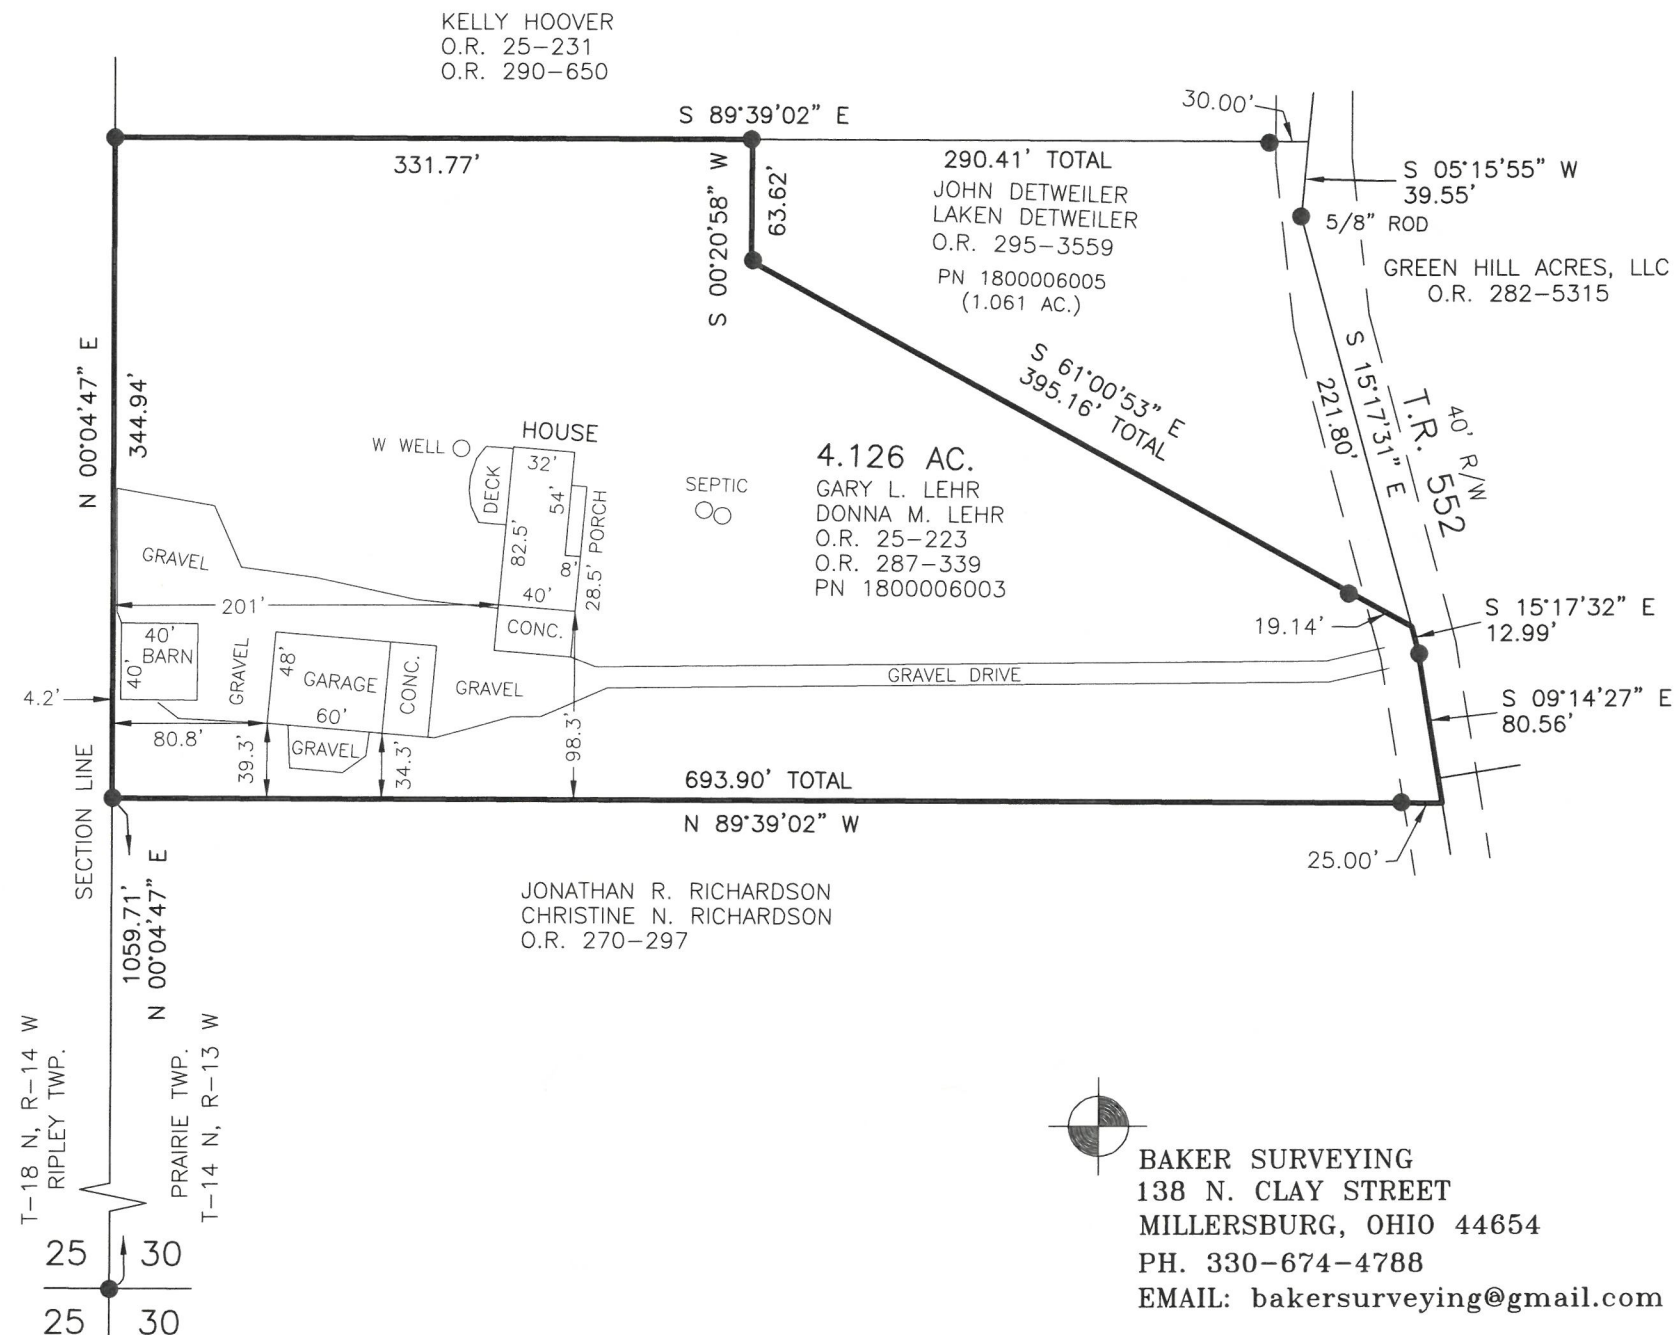

BAKER SURVEYING
138 N. CLAY STREET
MILLERSBURG, OHIO 44654
PH. 330-674-4788
EMAIL: bakersurveying@gmail.com