

SURVEYED FOR: PAUL TROYER



SCALE: 1"=200'

- BASIS OF BEARINGS FROM OHIO STATE
PLANE COORDINATE SYSTEM, NORTH ZONE,
N.A.D. 83, 2011 ADJUSTMENT

REFERENCES



O.R. VOL. 285 PAGE 5086
PLAT VOL. 13 PAGE 80
PLAT VOL. 14 PAGE 552
PLAT VOL. 19 PAGE 2026
PLAT VOL. 19 PAGE 4780



I CERTIFY THIS SURVEY TO BE CORRECT
TO THE BEST OF MY KNOWLEDGE.

DONALD C. BAKER P.S. 6938
DATE: OCT. 29, 2025
TAB
FILE NAME: WORK7\S-542-25

RETRACEMENT SURVEY

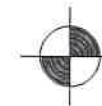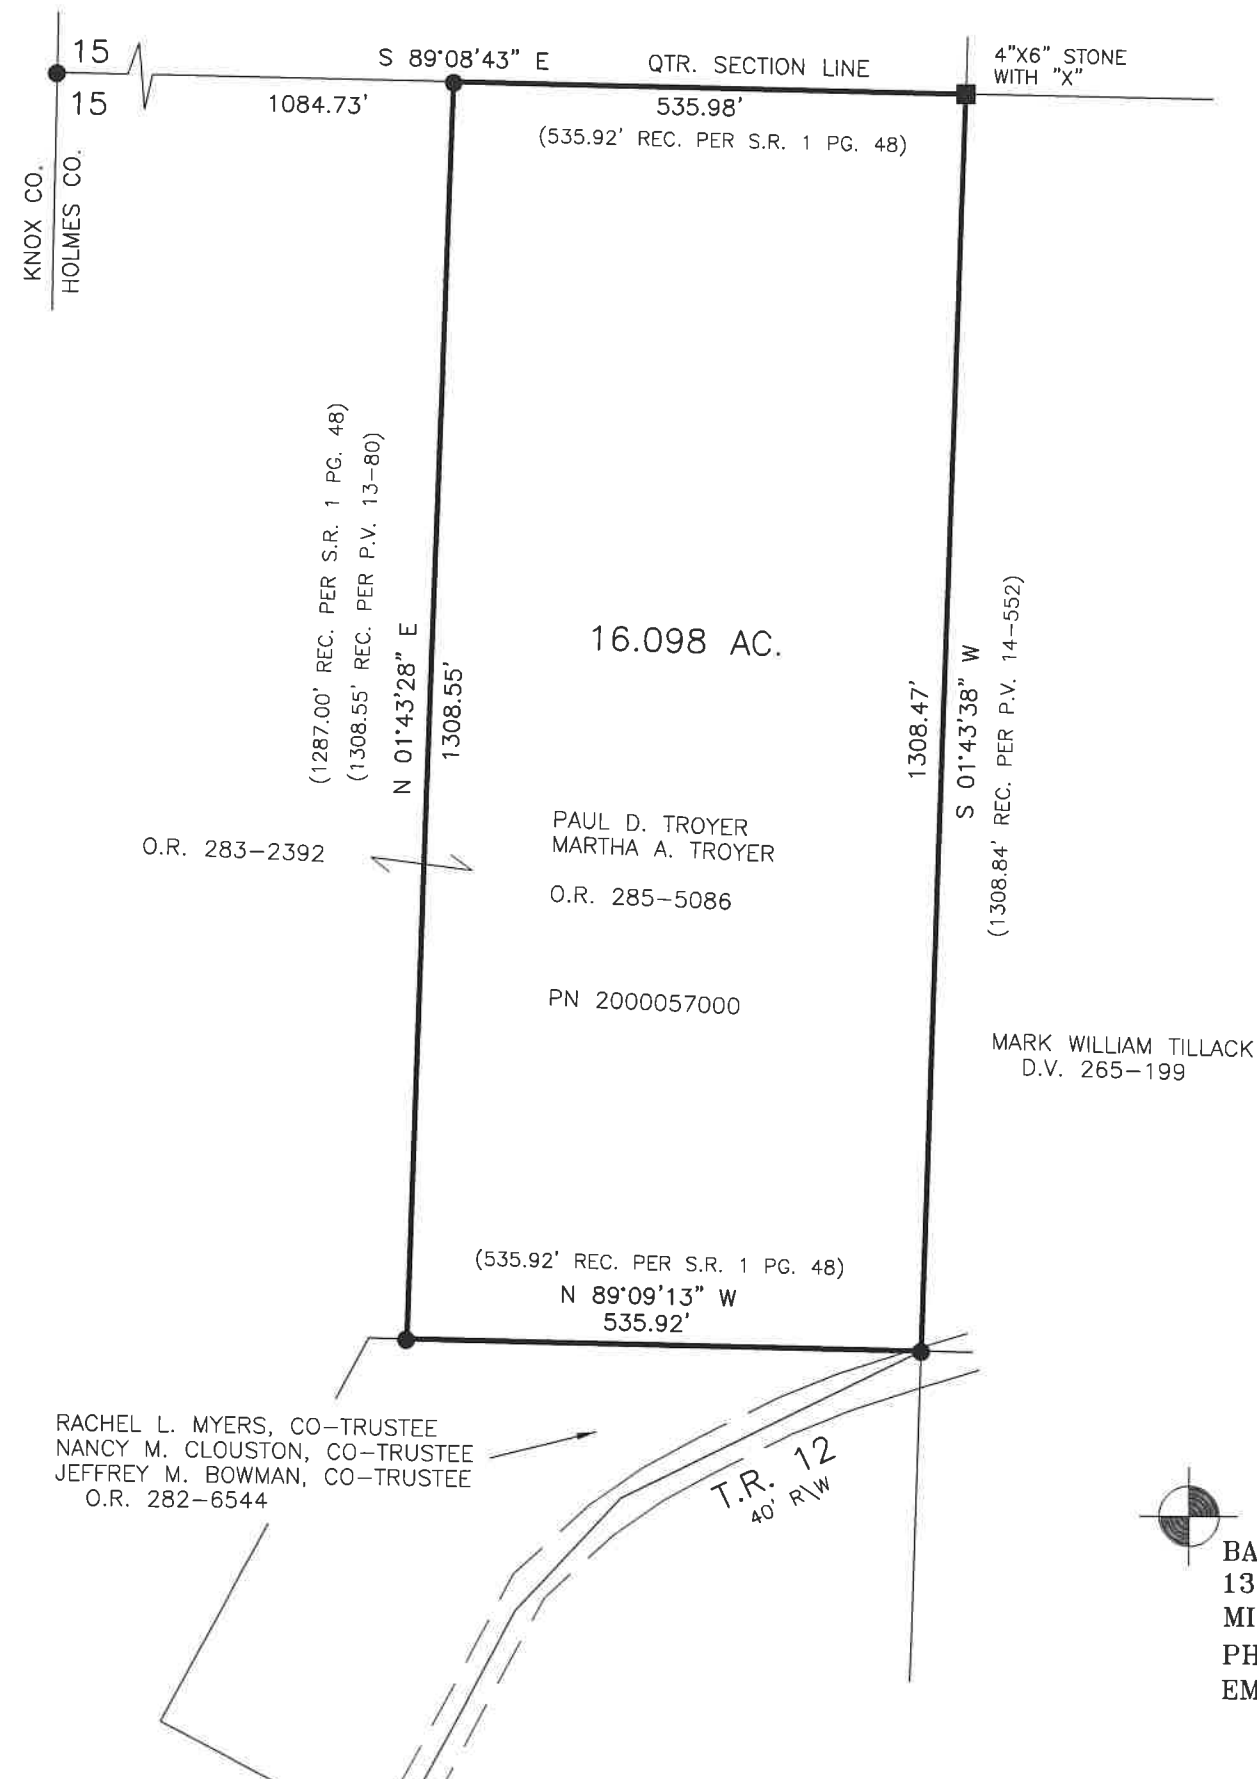

BAKER SURVEYING, LLC
138 N. CLAY STREET
MILLERSBURG, OHIO 44654
PH. 330-674-4788
EMAIL: bakersurveying@gmail.com