

SALT CREEK TOWNSHIP
N.W. QTR. SECTION 29
T-15 N; R-12 W
HOLMES COUNTY, OHIO

SURVEYED FOR: JERRY WENGERD

BASIS OF BEARINGS FROM OHIO STATE PLANE
COORDINATE SYSTEM, NORTH ZONE,
N.A.D. 83, 2011 ADJUSTMENT



REFERENCES

O.R. VOL. 287 PAGE 7260
PLAT VOL. 12 PAGE 382
PLAT VOL. 19 PAGE 367



SCALE: 1"=300'

- STONE FOUND
- ▲ R.R. SPIKE FOUND
- 5/8" REBAR FOUND
UNLESS OTHERWISE NOTED
- 5/8" REBAR SET WITH I.D. CAP
MARKED "BAKER SURVEYING"

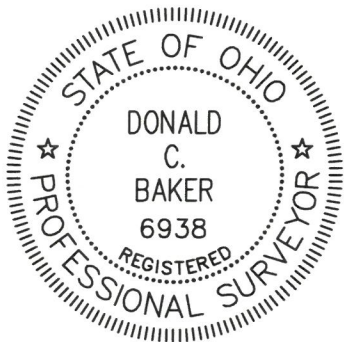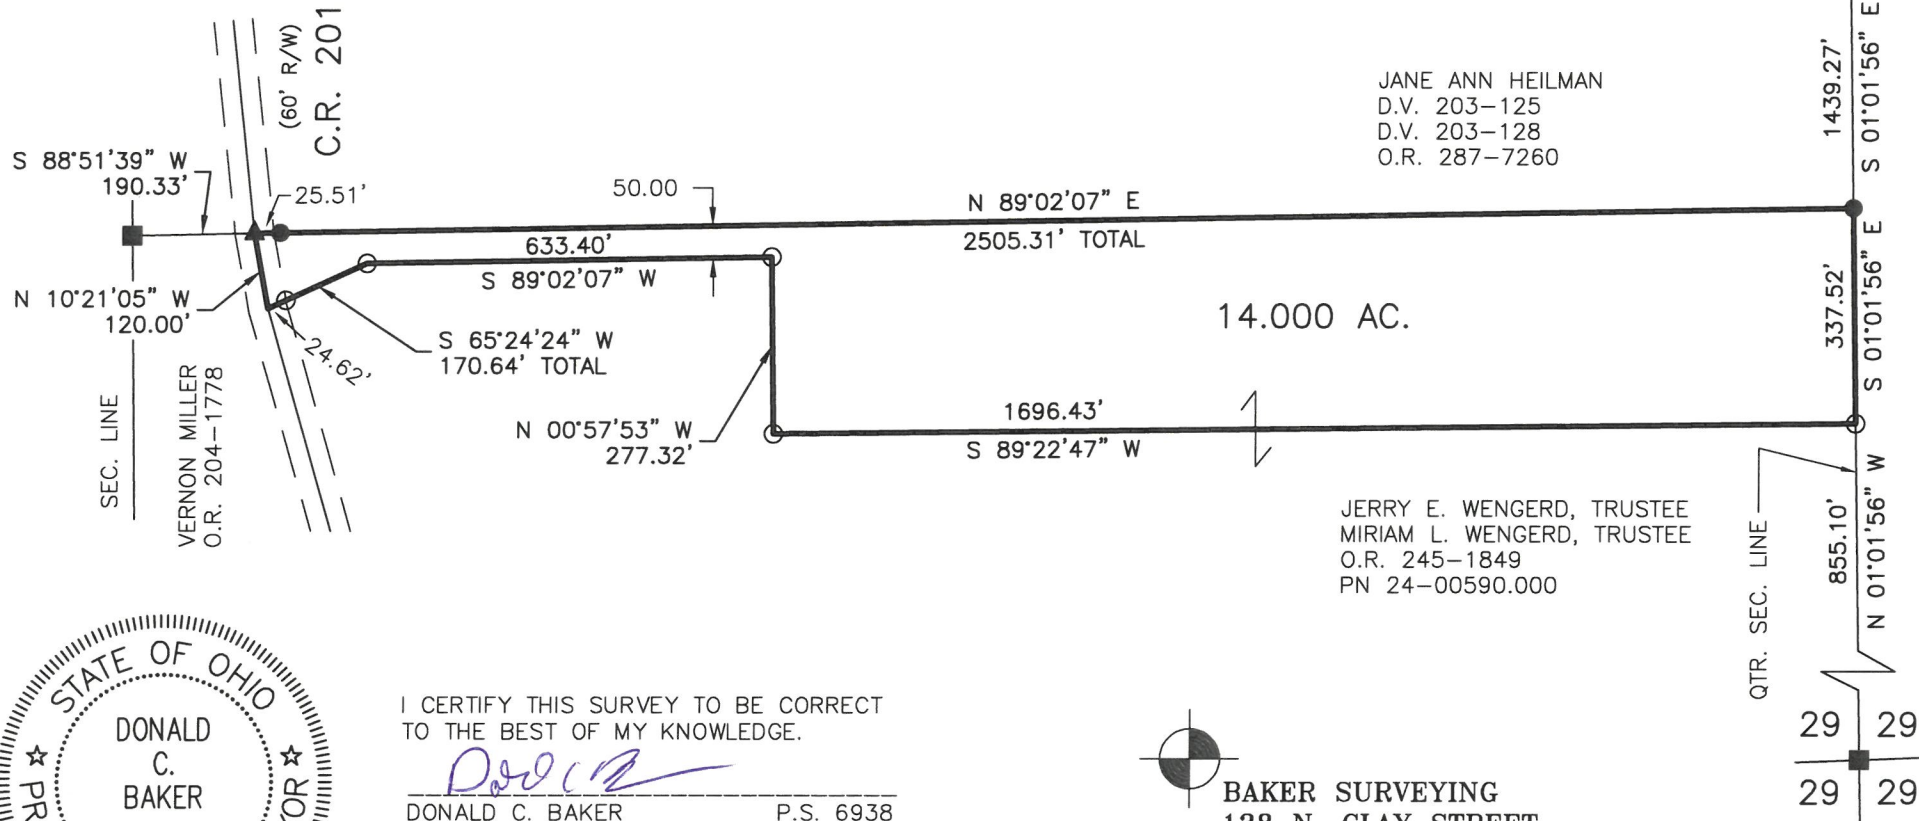

I CERTIFY THIS SURVEY TO BE CORRECT
TO THE BEST OF MY KNOWLEDGE.

DONALD C. BAKER P.S. 6938
DATE: JULY 21, 2026
KES, SCR
FILE NAME: WORK7\S-26-540\LDM
ENGINEERING ASSOCIATES, INC. DBA BAKER SURVEYING



BAKER SURVEYING
138 N. CLAY STREET
MILLERSBURG, OHIO 44654
PH. 330-674-4788
EMAIL: bakersurveying@gmail.com